



Owner:	Prefield P/L & Dartanyon P/L	Project:	Residential Development Lots 4, 5 & 6 Cumberland Rd. INGLEBURN	Drawing:	SITE ANALYSIS	Consultant:	Vienna Design VIENNA DESIGN PTY. LTD. SUITE 602, No.37 BLIGH STREET SYDNEY NSW 2000 PH: 02 9233 4566 FAX: 02 9233 4588	Job No:	Date:	30/11/04	Drawing No:
								20409	Drawn:	DJ	DA-01
									Checked:		
								Scale: 1:400	Revision:		

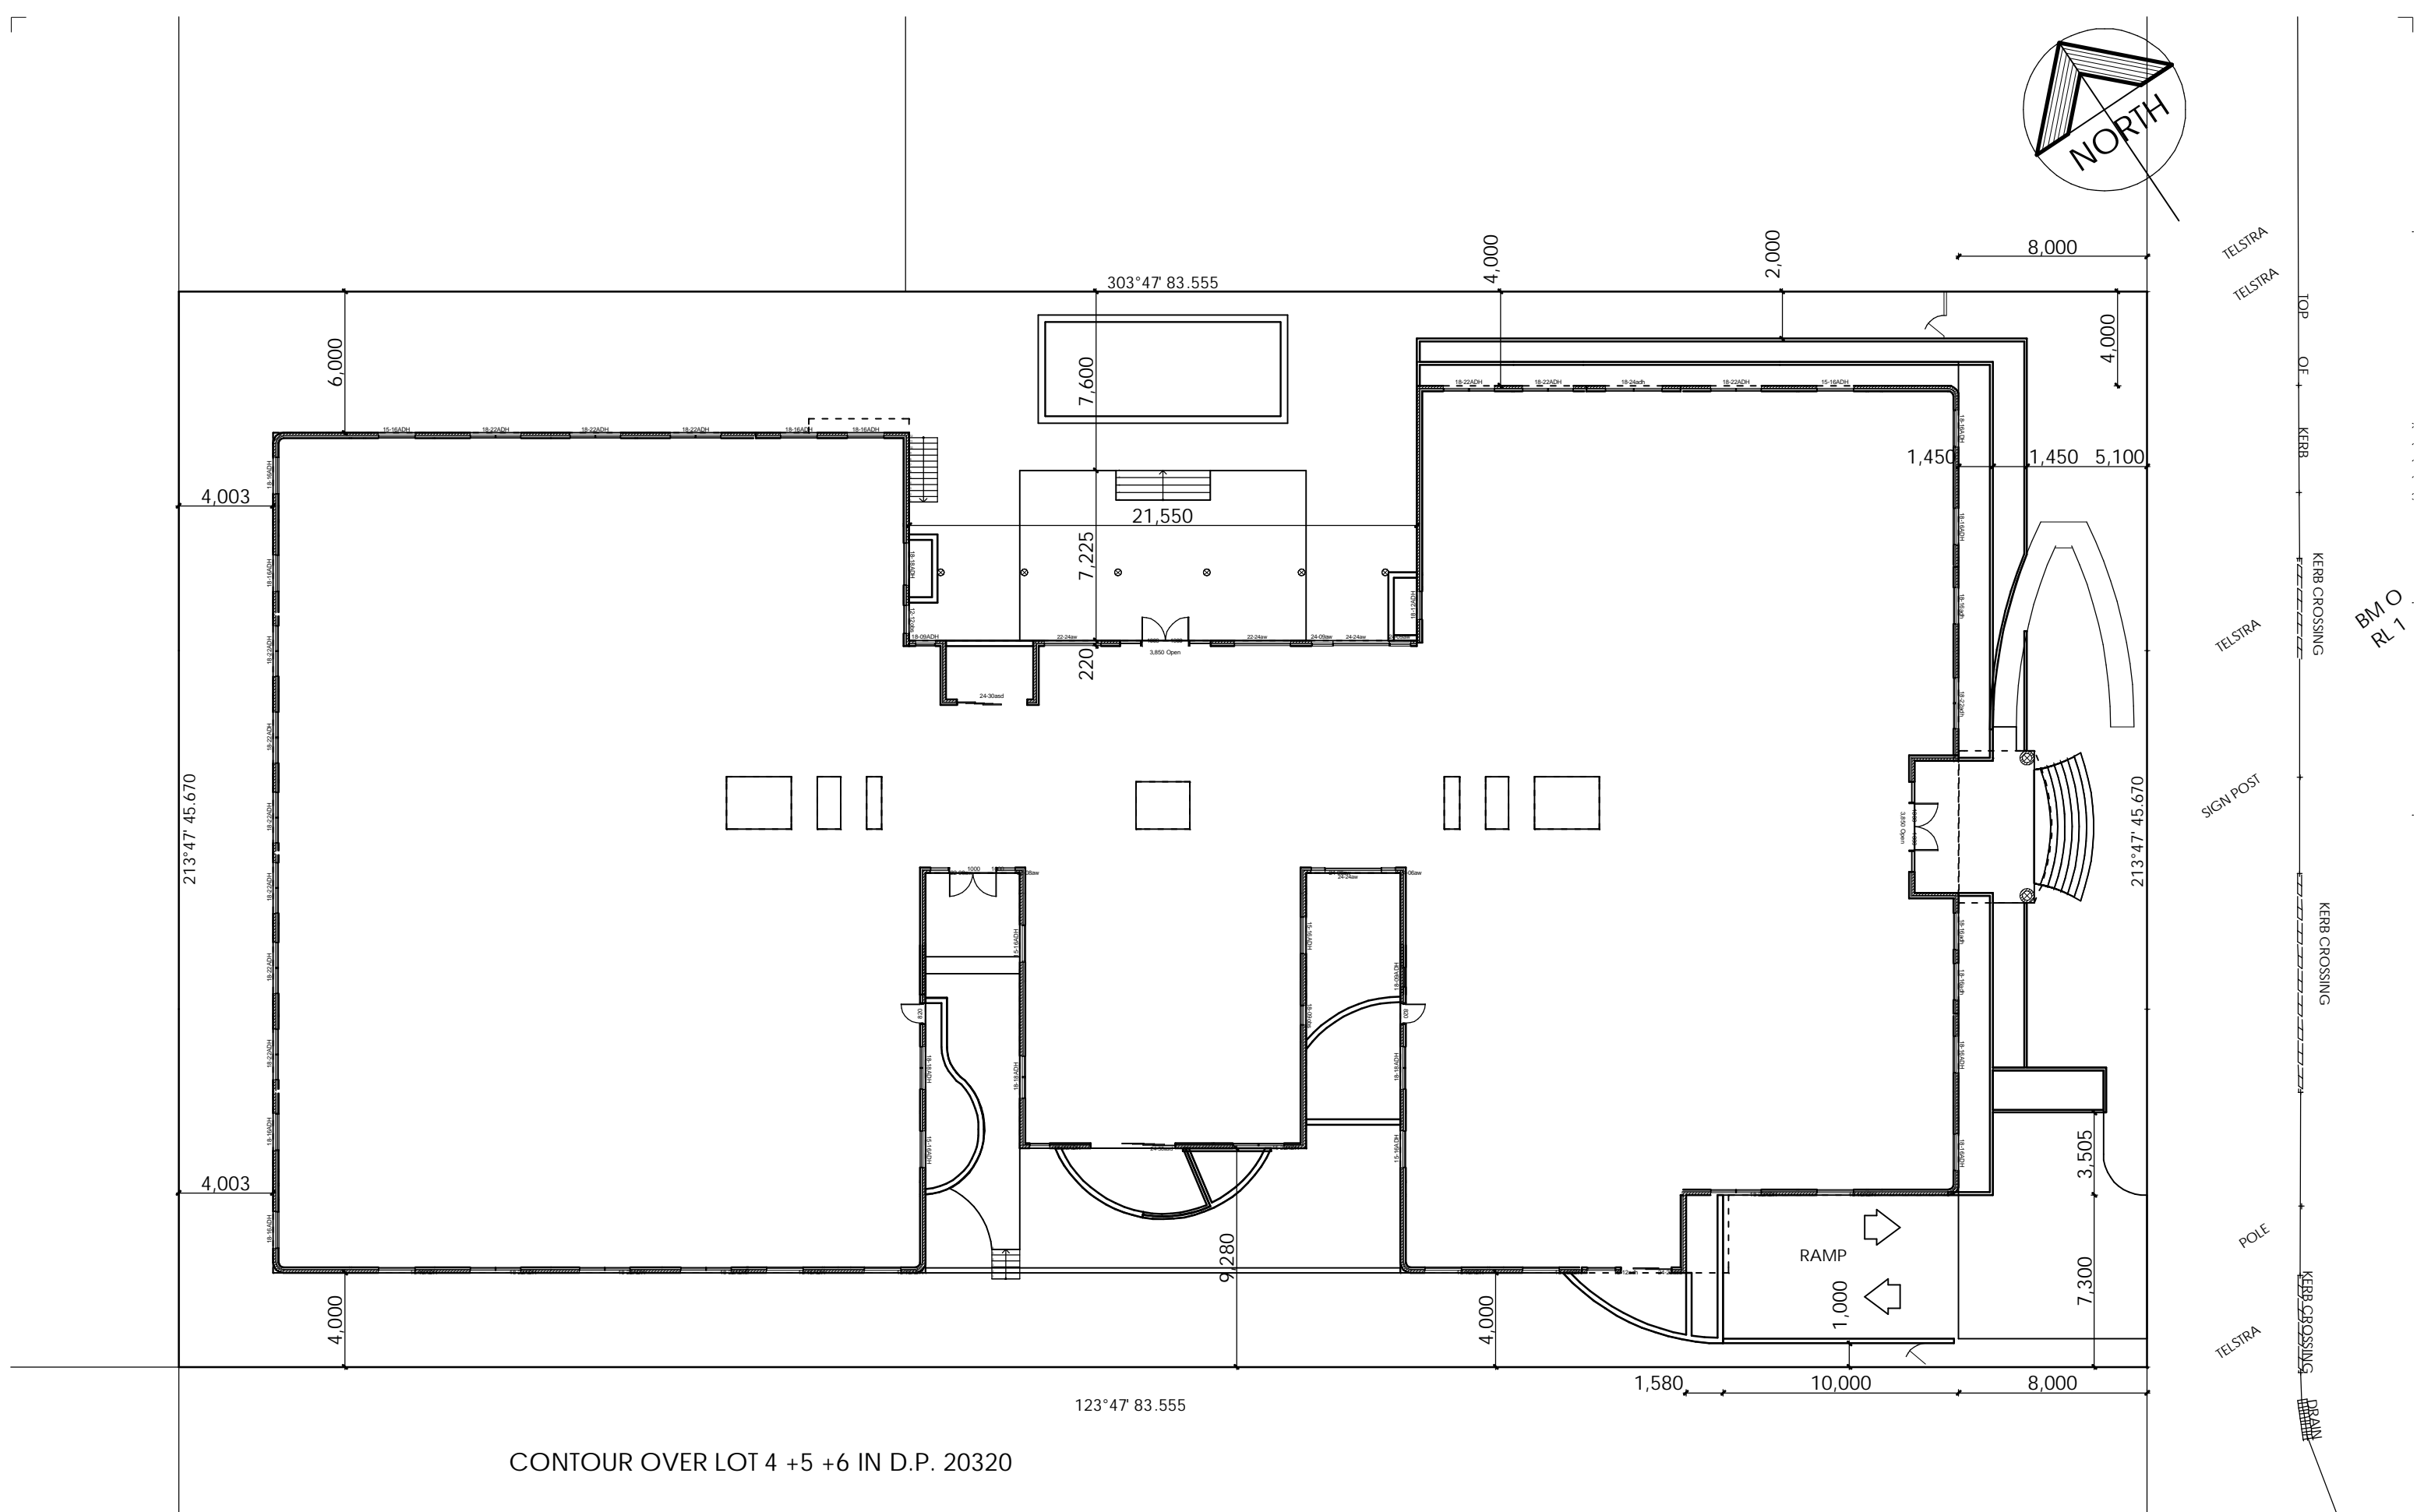


Owner:	Prefield P/L & Dartanyon P/L	Project:	Residential Development Lots 4, 5 & 6 Cumberland Rd. INGLEBURN	Drawing:	SITE SETOUT	Consultant:	Vienna Design VIENNA DESIGN PTY. LTD. SUITE 602, No.37 BLIGH STREET SYDNEY NSW 2000 PH: 02 9233 4566 FAX: 02 9233 4588	Job No:	Date:	30/11/04	Drawing No:
								20409	Drawn:	DJ	
									Checked:		
									Scale: 1:250	Revision:	


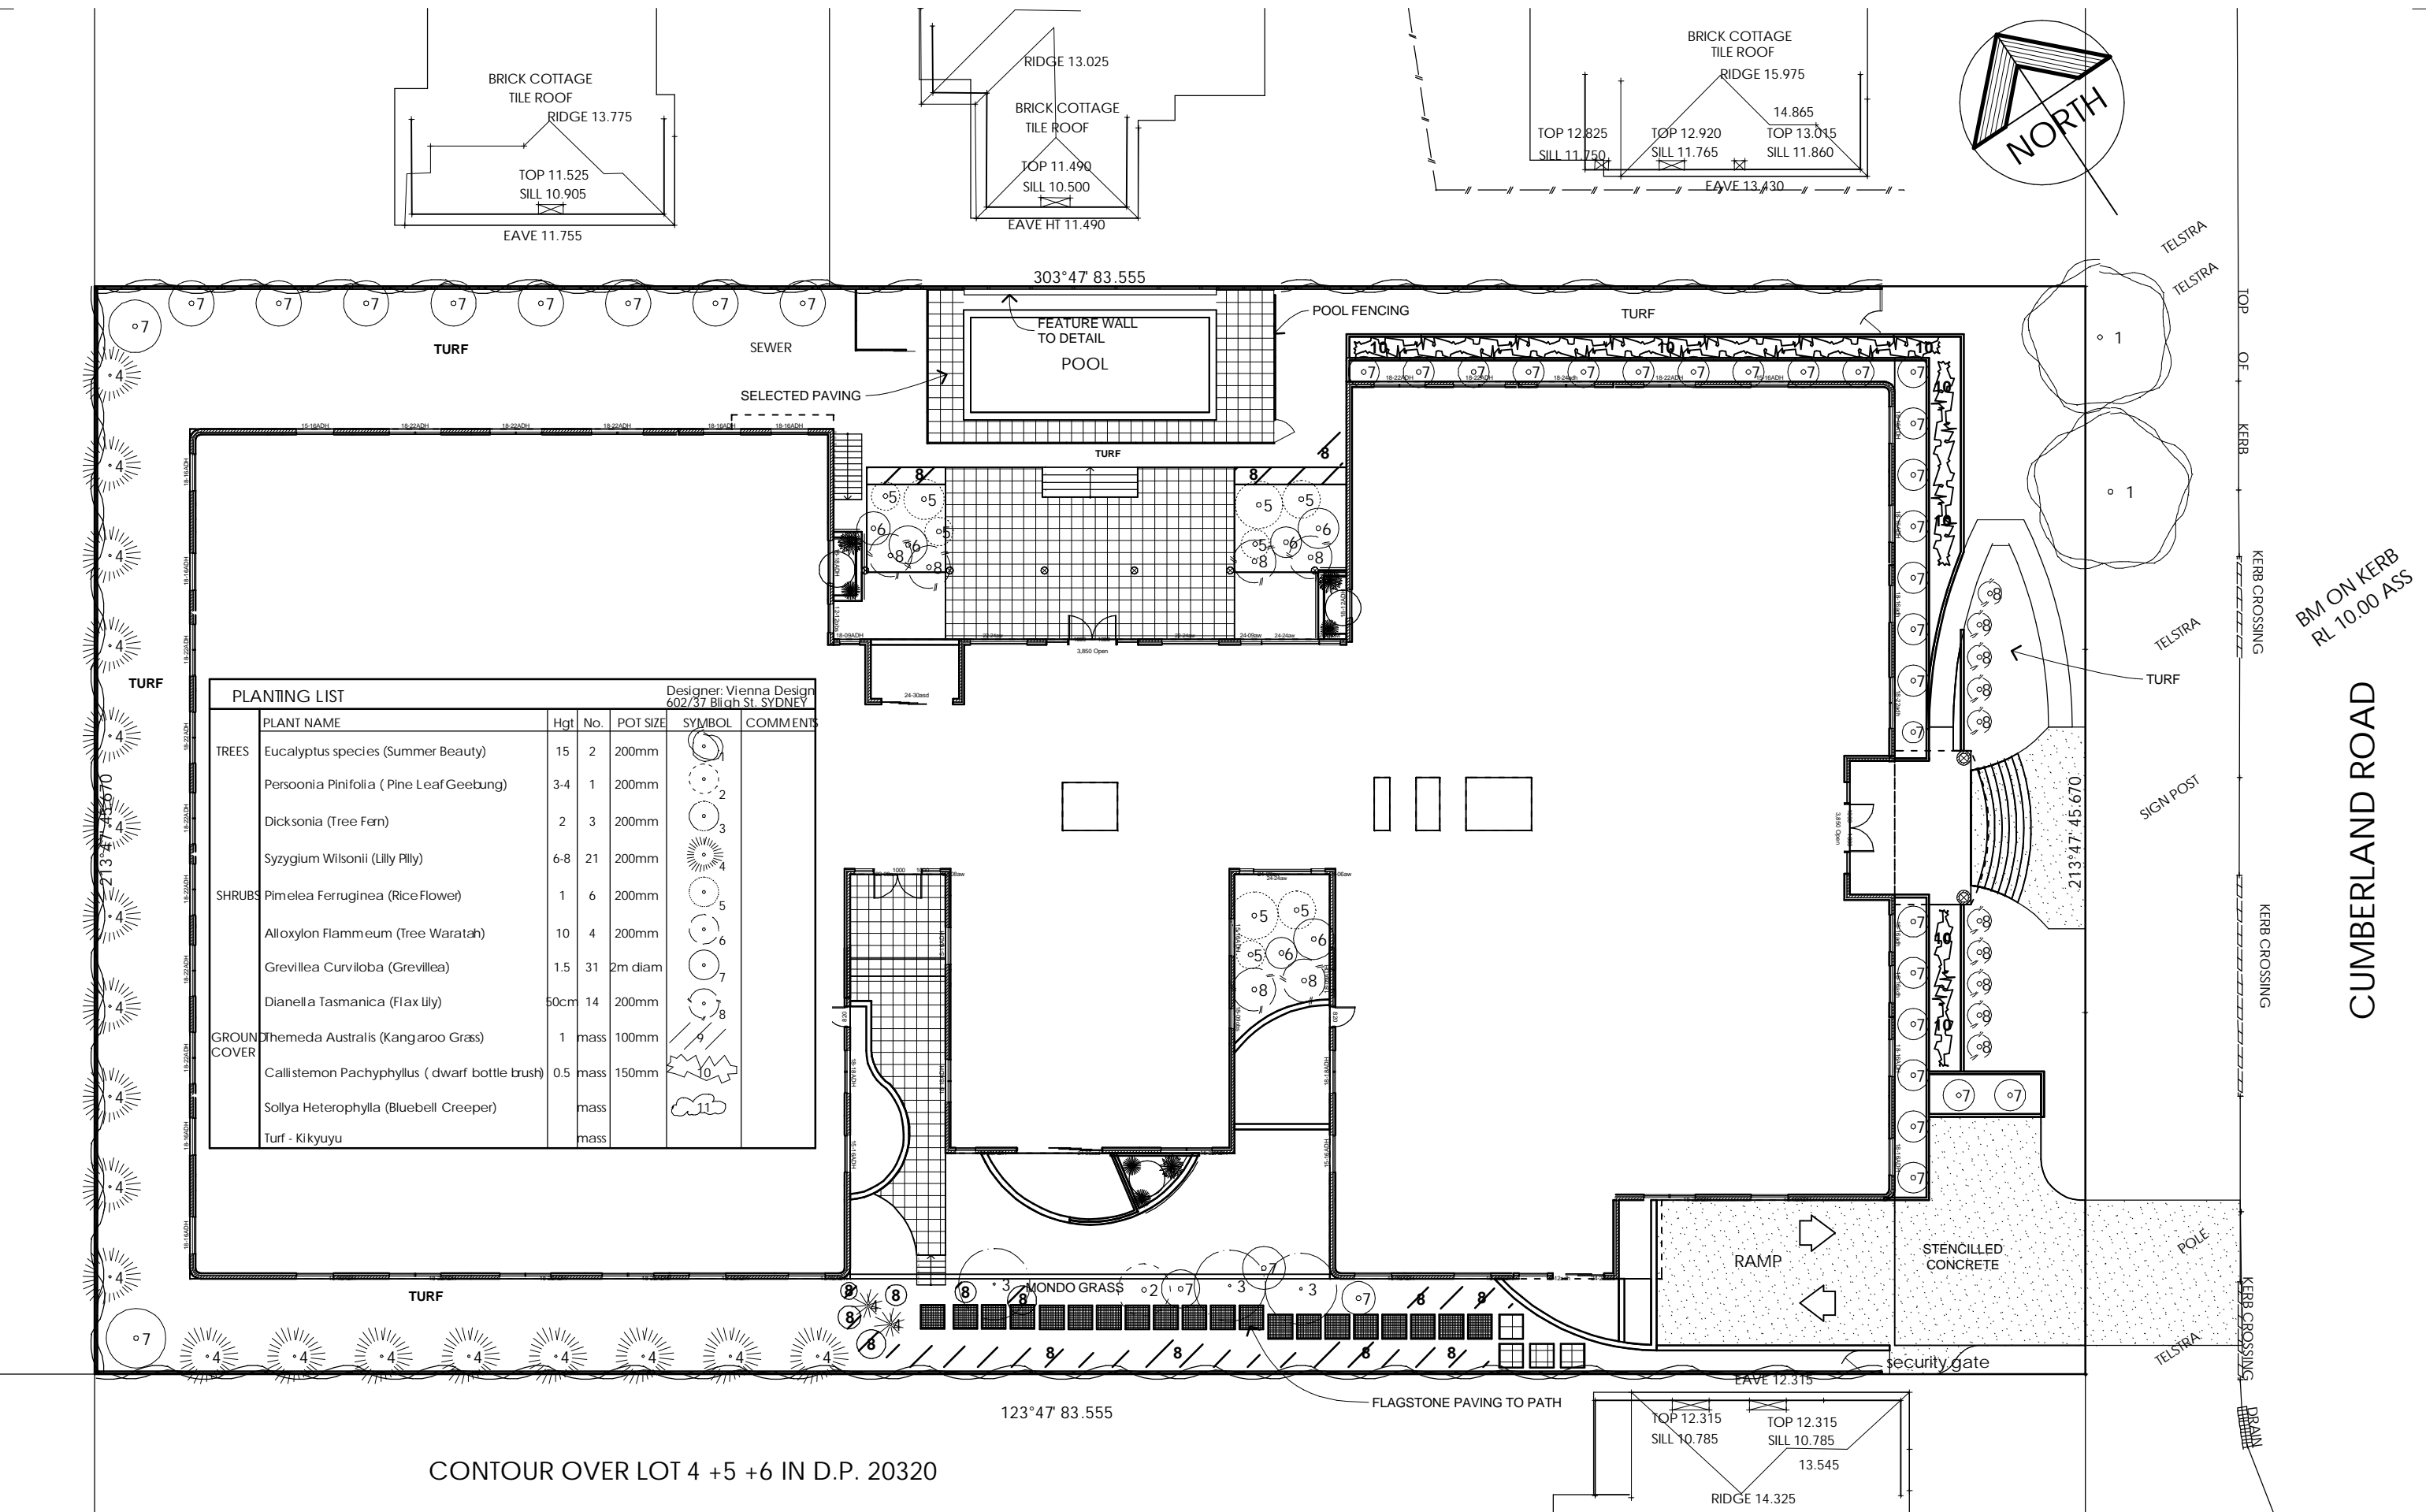


CONTOUR OVER LOT 4 +5 +6 IN D.P. 20320

Owner:	Prefield P/L & Dartanyon P/L	Project:	Residential Development Lots 4, 5 & 6 Cumberland Rd. INGLEBURN	Drawing:	LANDSCAPING	Consultant:	Vienna Design VIENNA DESIGN PTY. LTD. SUITE 602, No.37 BLIGH STREET SYDNEY NSW 2000 PH: 02 9233 4566 FAX: 02 9233 4588	Job No:	Date:	30/11/04	Drawing No:
								20409	Drawn:	DJ	DA-03
								Scale: 1:250	Checked:		
									Revision:		

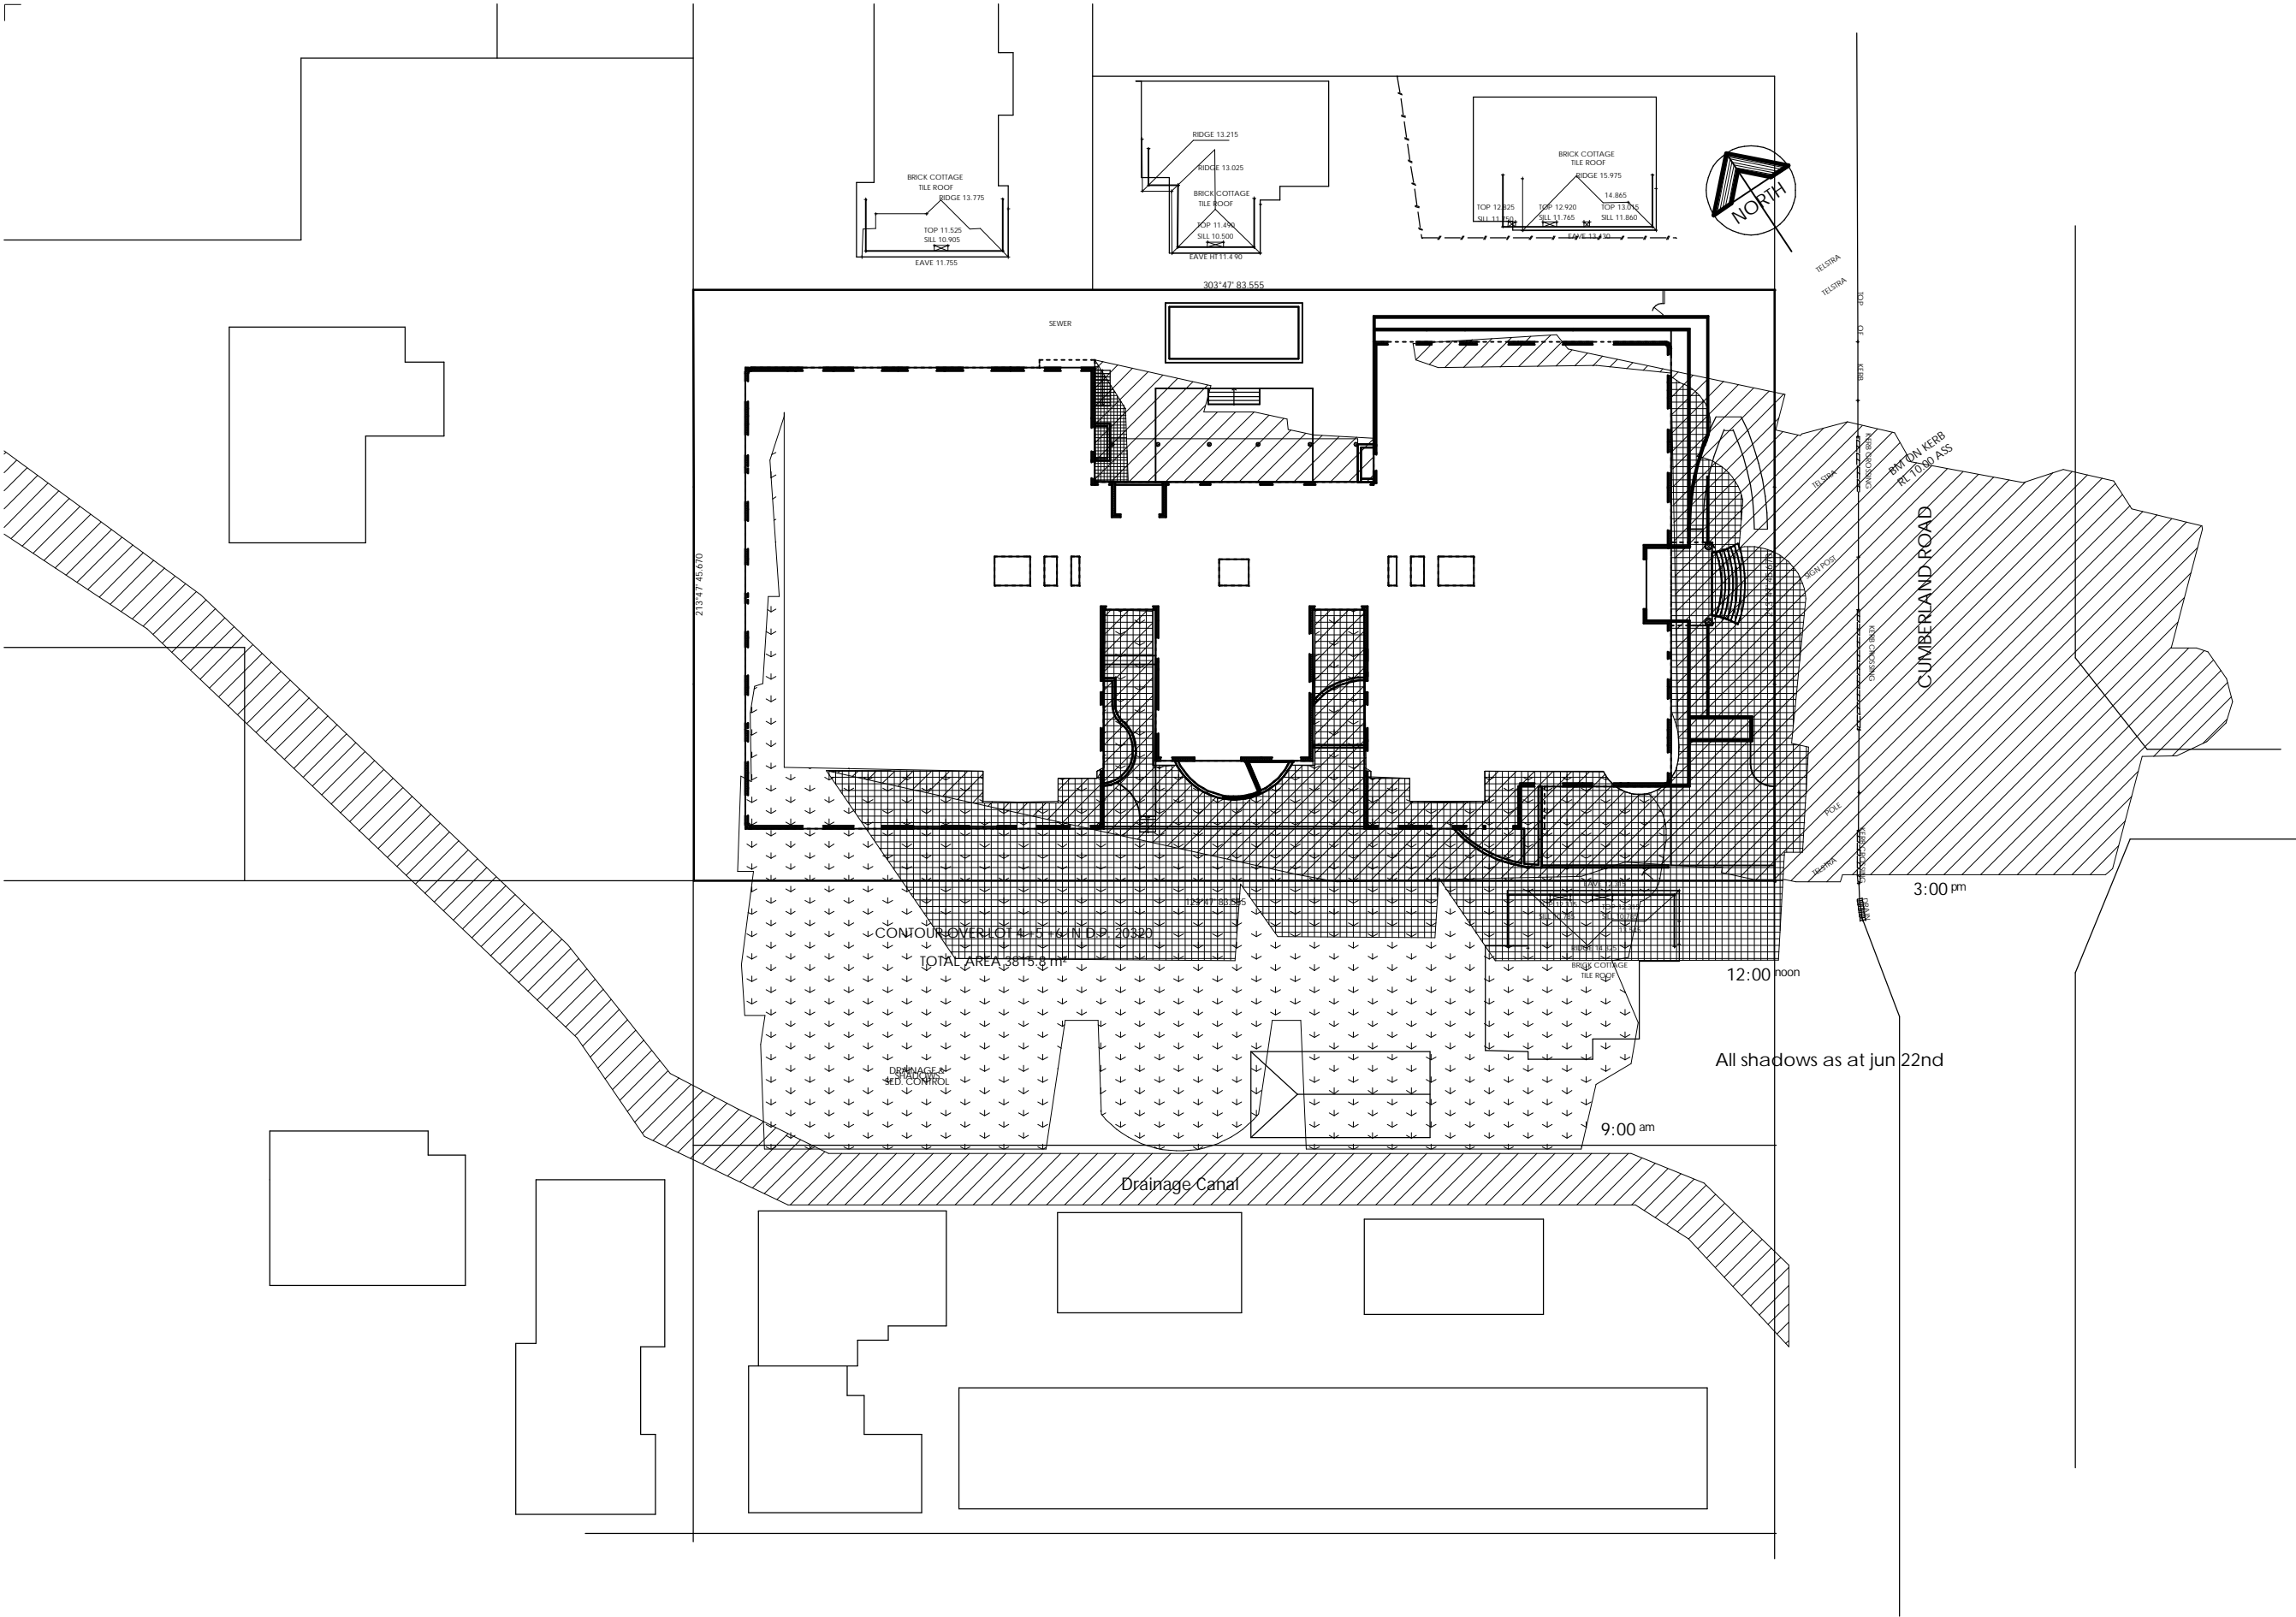


Owner:	Prefield P/L & Dartanyon P/L	Project:	Residential Development Lots 4, 5 & 6 Cumberland Rd. INGLEBURN	Drawing:	SHADOWS	Consultant	Vienna Design VIENNA DESIGN PTY. LTD. SUITE 602, No.37 BLIGH STREET SYDNEY NSW 2000 PH: 02 9233 4566 FAX: 02 9233 4588	Job No:	Date:	30/11/04	Drawing No:
								20409	Drawn:	DJ	DA-05
									Checked:		
								Scale: 1:500	Revision:		

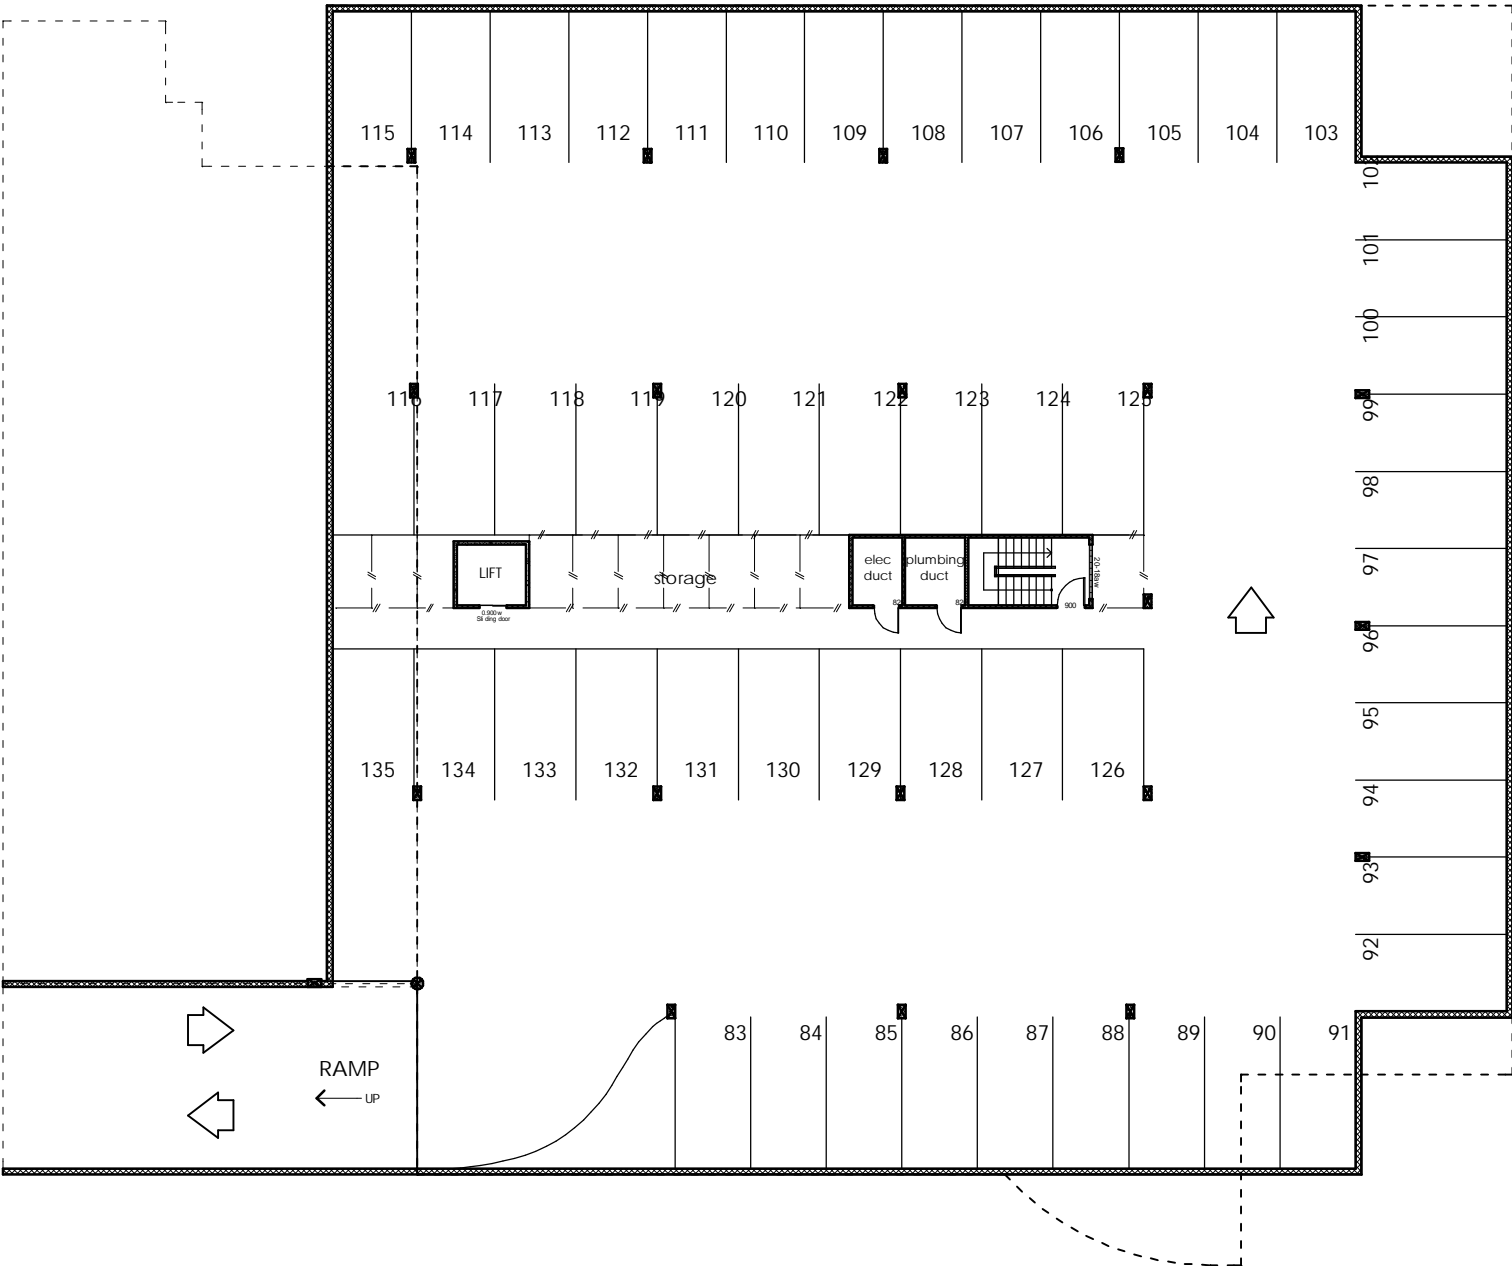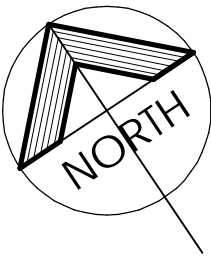


SUB BASEMENT




Owner:	Prefield P/L & Dartanyon P/L	Project:	Residential Development Lots 4, 5 & 6 Cumberland Rd. INGLEBURN	Drawing:	FLOOR PLAN	Consultant	Vienna Design VIENNA DESIGN PTY. LTD. SUITE 602, No.37 BLIGH STREET SYDNEY NSW 2000 PH: 02 9233 4566 FAX: 02 9233 4588	Job No:	Date:	30/11/04	Drawing No:
								20409	Drawn:	DJ	
									Checked:		
								Scale: 1:250	Revision:		

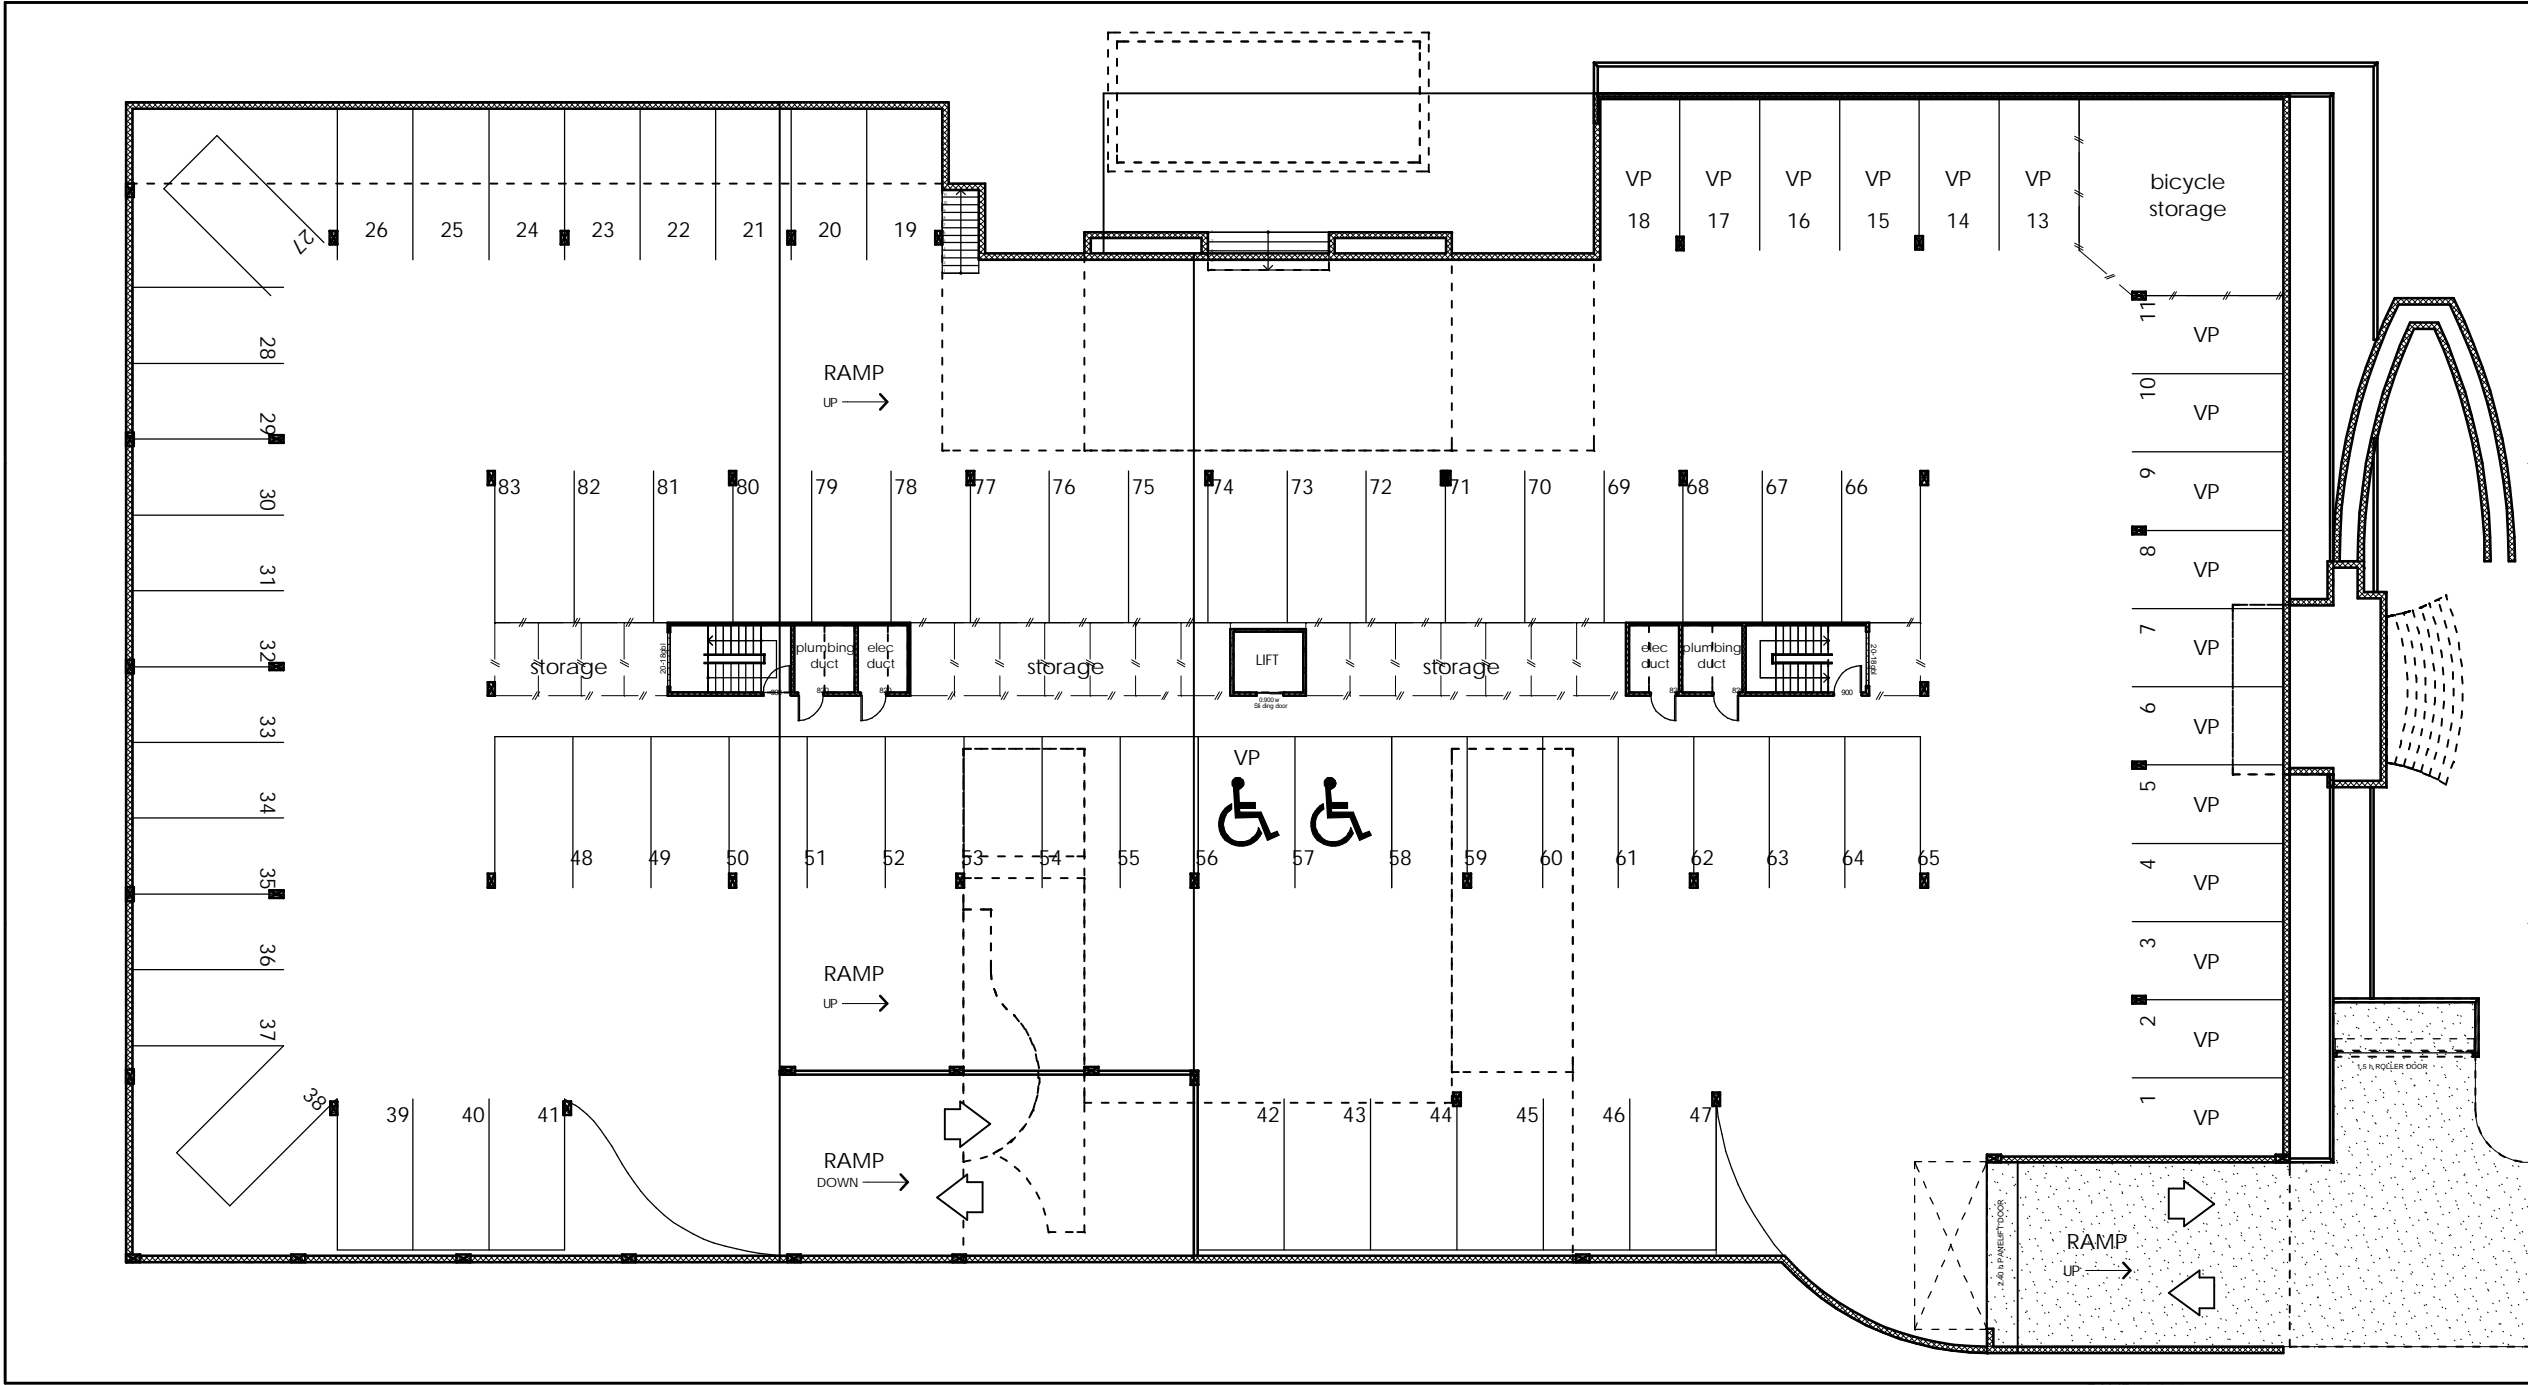


BASEMENT

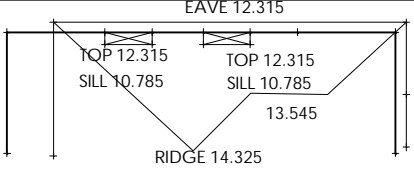


Owner:	Prefield P/L & Dartanyon P/L	Project:	Residential Development Lots 4, 5 & 6 Cumberland Rd. INGLEBURN	Drawing:	FLOOR PLAN	Consultant:	Vienna Design VIENNA DESIGN PTY. LTD. SUITE 602, No.37 BLIGH STREET SYDNEY NSW 2000 PH: 02 9233 4566 FAX: 02 9233 4588	Job No:	Date:	30/11/04	Drawing No:
								20409	Drawn:	DJ	DA-07
									Checked:		
									Scale: 1:250	Revision:	

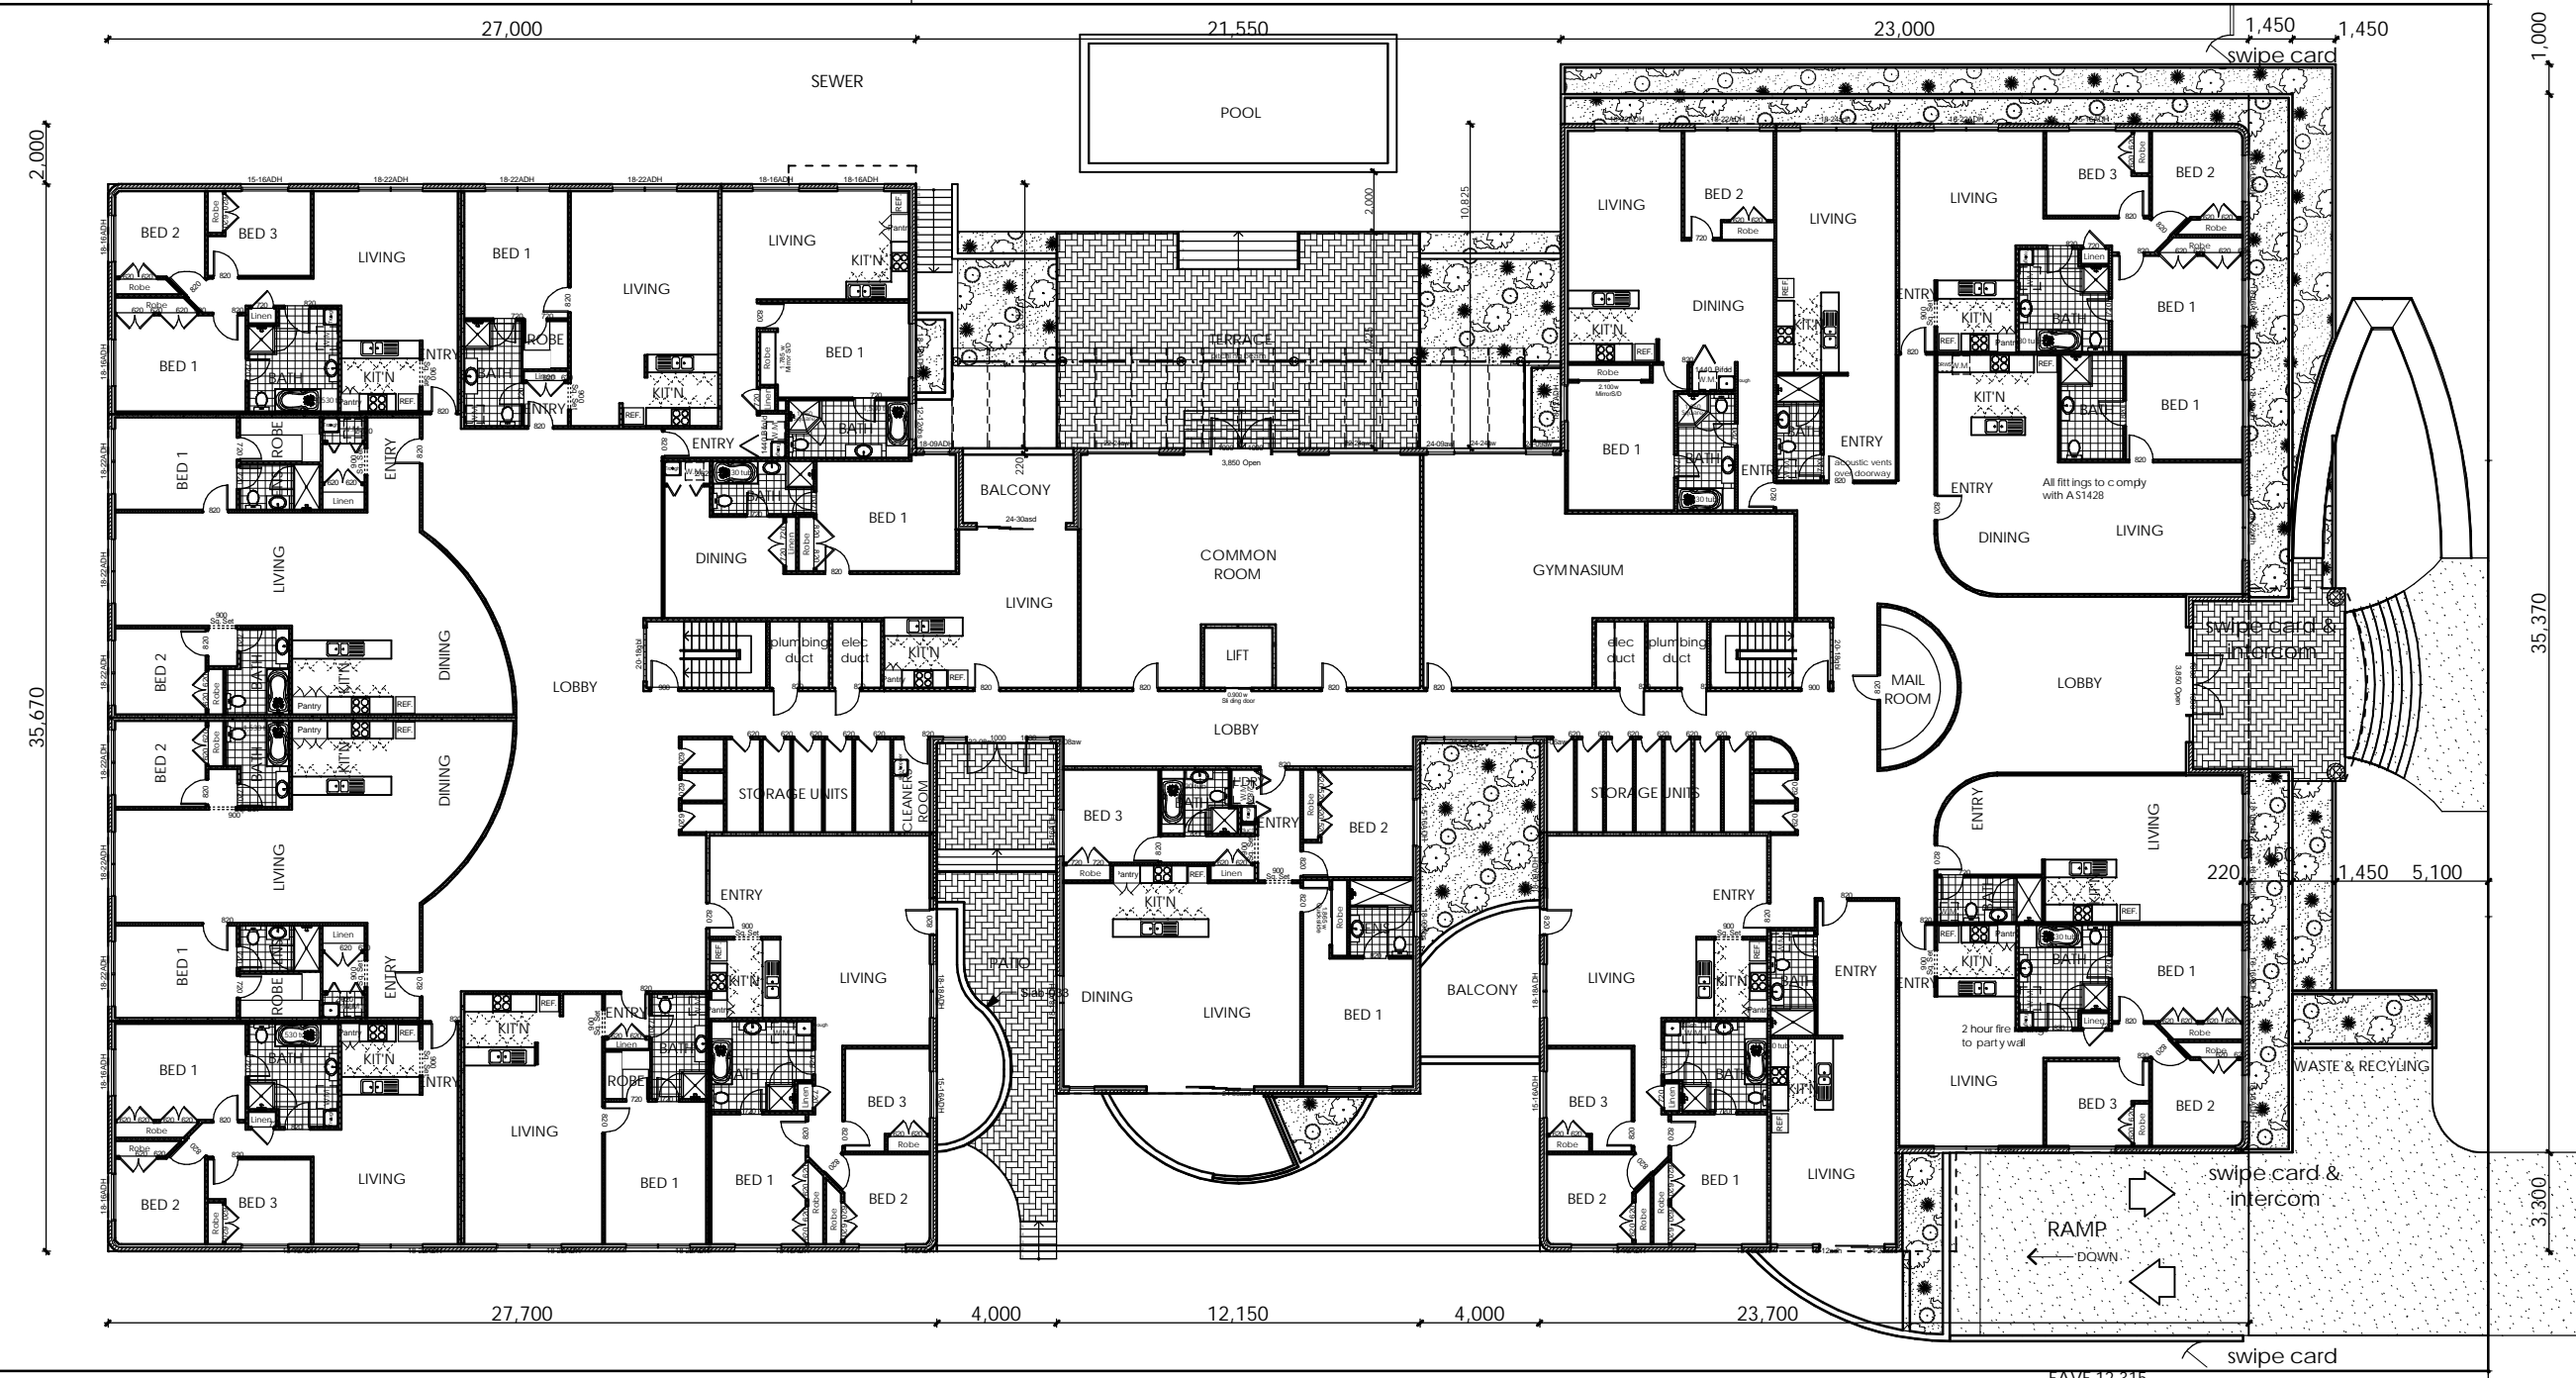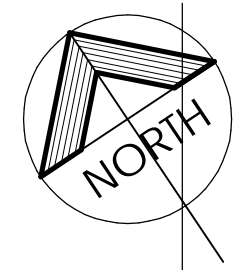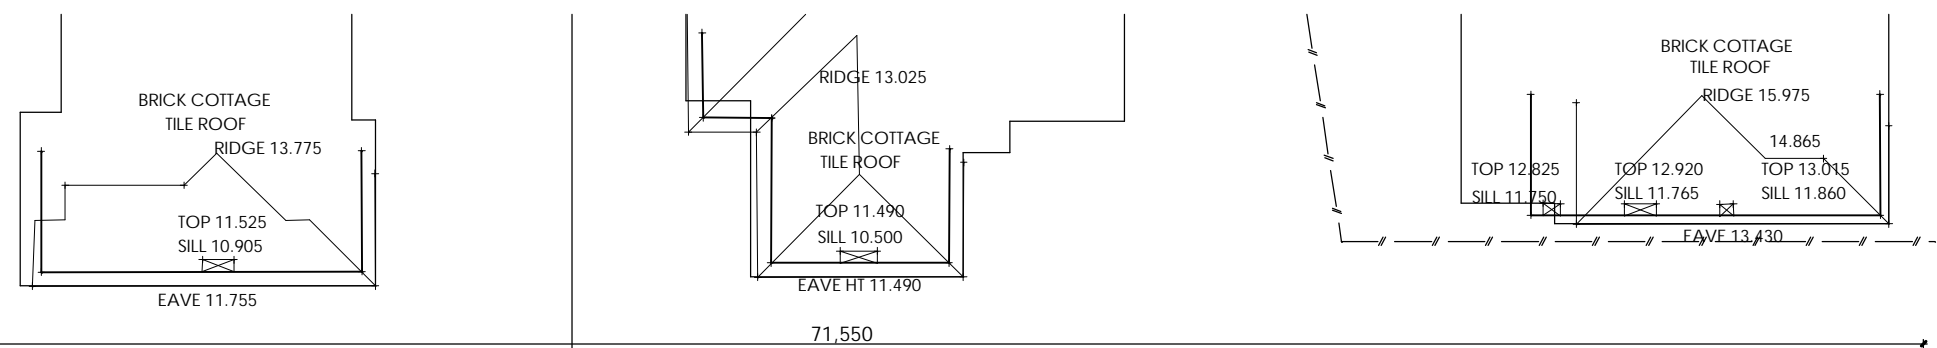

LEVEL 1

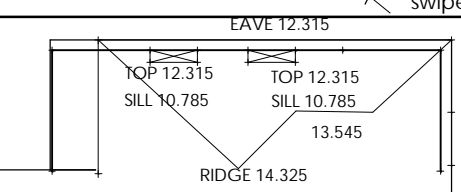


Owner:	Prefield P/L & Dartanyon P/L	Project:	Residential Development Lots 4, 5 & 6 Cumberland Rd. INGLEBURN	Drawing:	FLOOR PLAN	Consultant:	Vienna Design VIENNA DESIGN PTY. LTD. SUITE 602, No.37 BLIGH STREET SYDNEY NSW 2000 PH: 02 9233 4566 FAX: 02 9233 4588	Job No:	Date:	30/11/04	Drawing No:
								20409	Drawn:	DJ	
								Scale: 1:250	Checked:		DA-08
									Revision:		

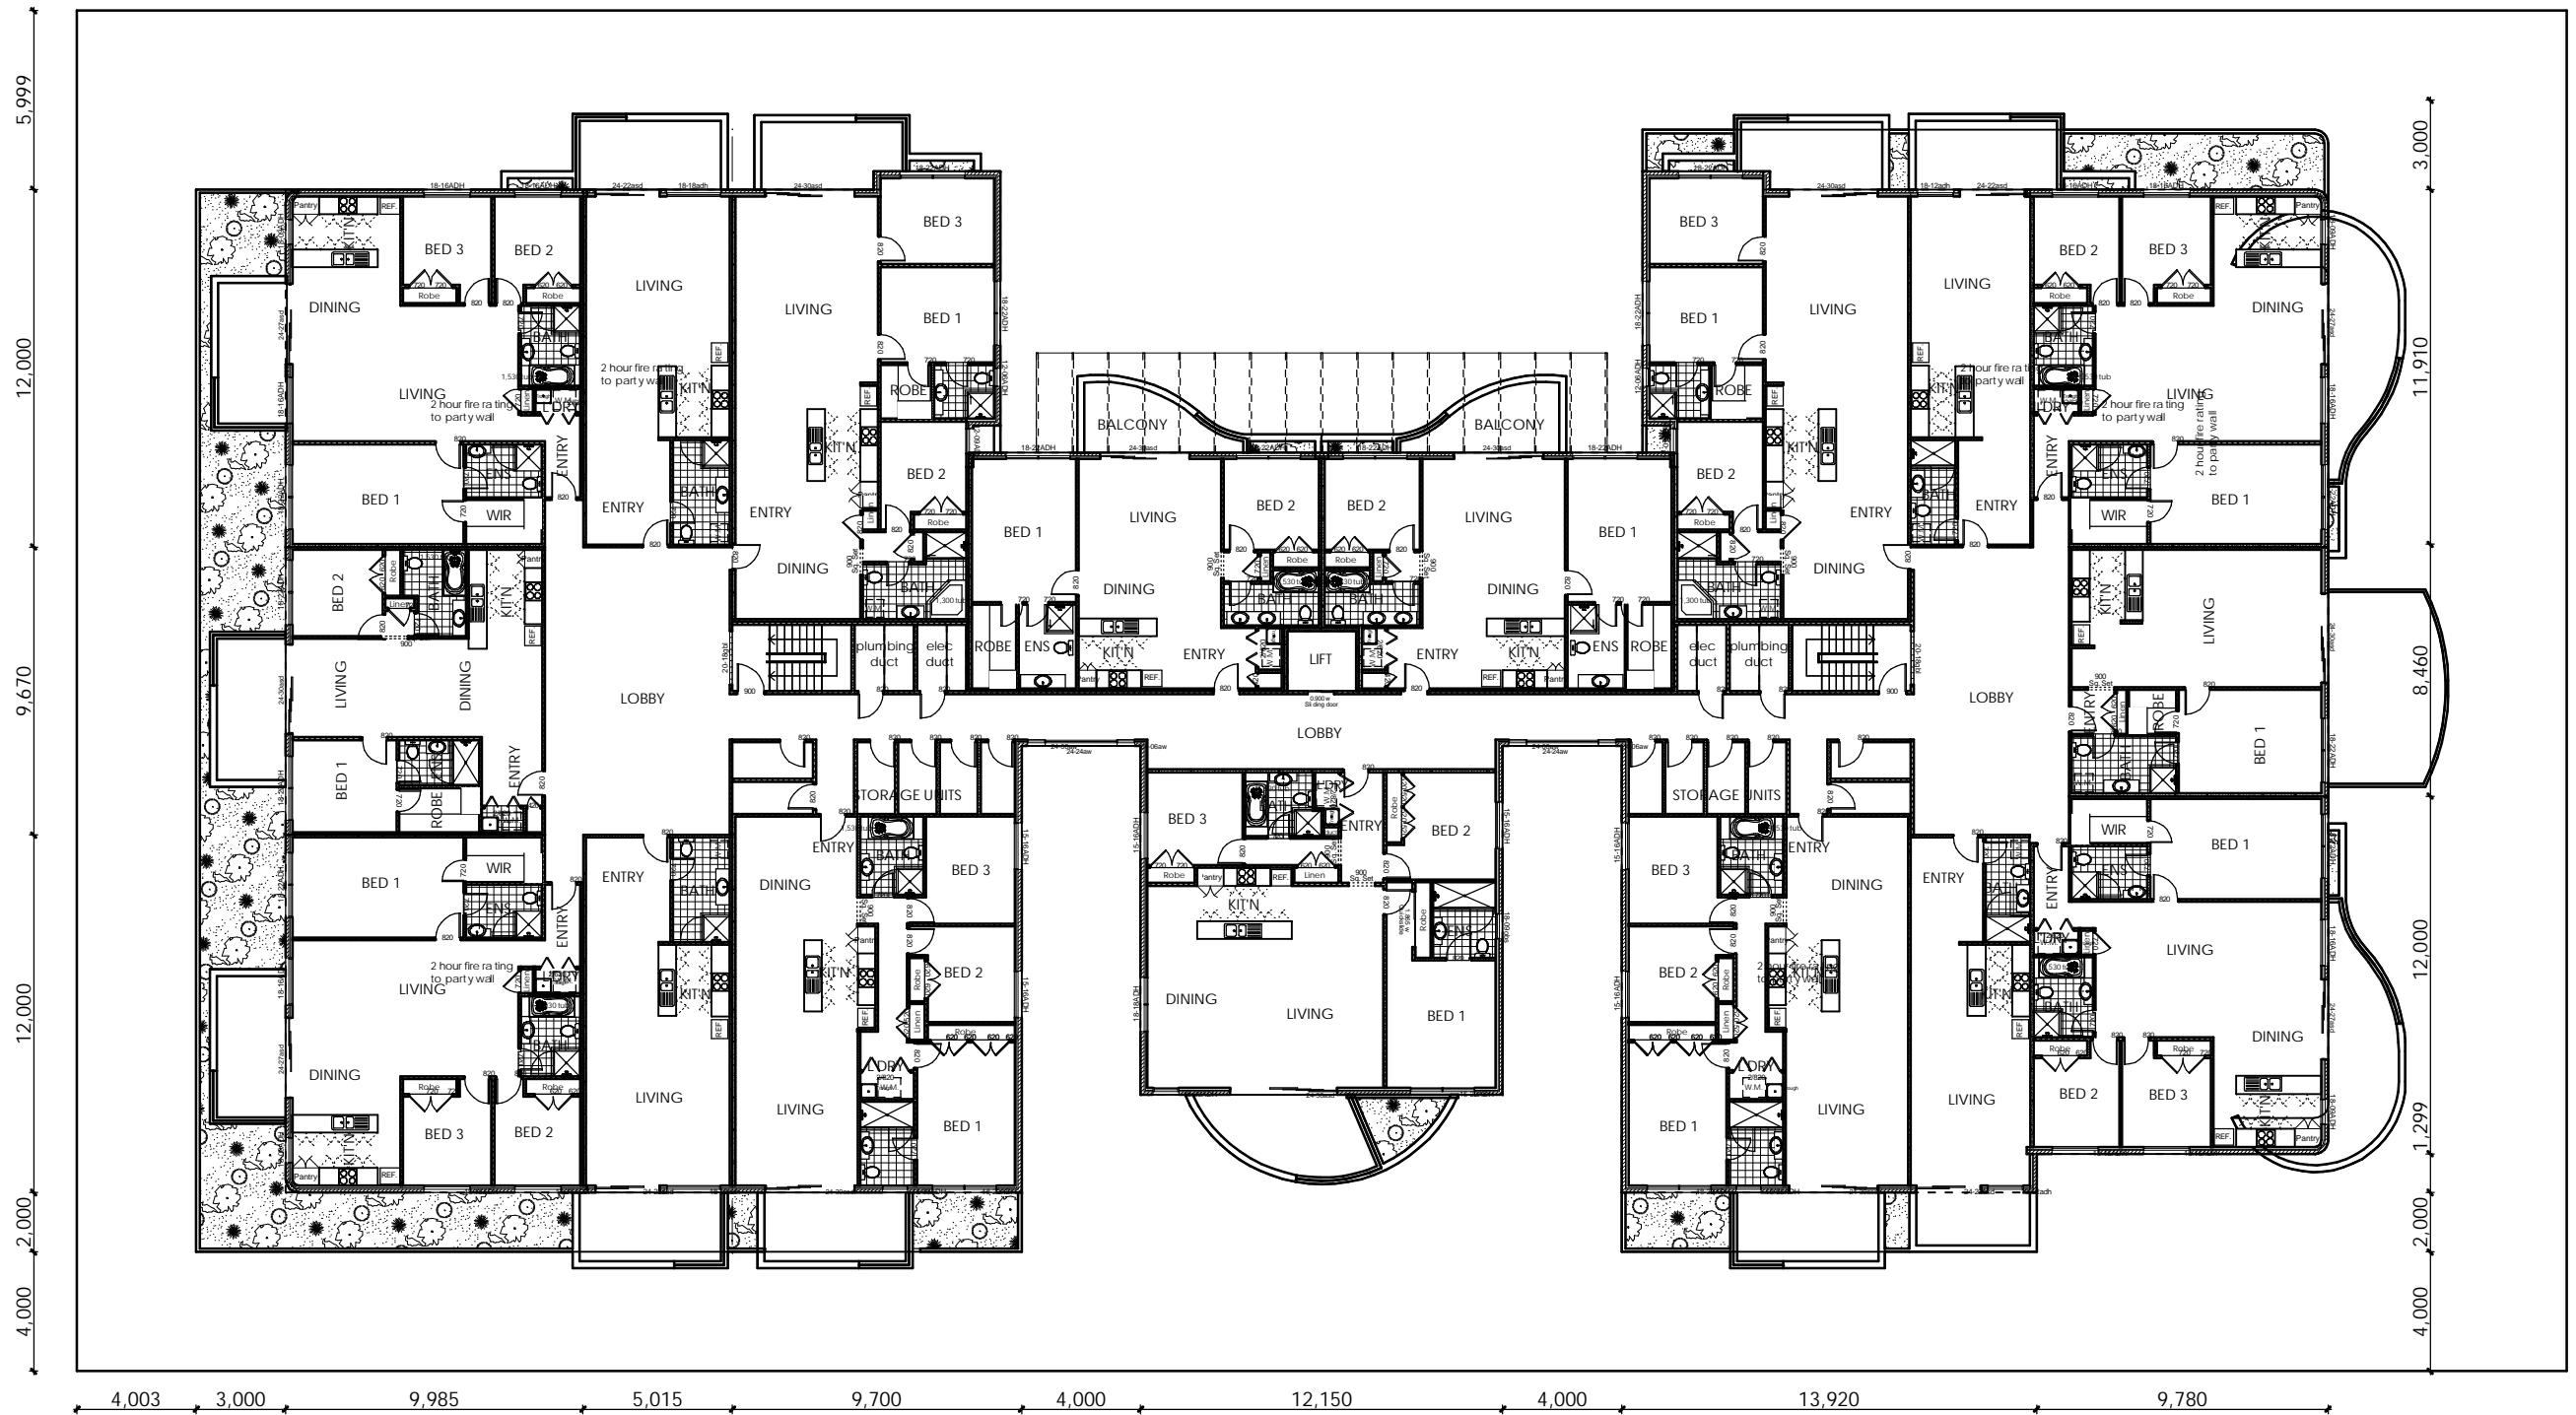


LEVEL 2

Owner:	Prefield P/L & Dartanyon P/L	Project:	Residential Development Lots 4, 5 & 6 Cumberland Rd. INGLEBURN	Drawing:	FLOOR PLAN	Consultant	Vienna Design VIENNA DESIGN PTY. LTD. SUITE 602, No.37 BLIGH STREET SYDNEY NSW 2000 PH: 02 9233 4566 FAX: 02 9233 4588	Job No:	Date:	30/11/04	Drawing No:
								20409	Drawn:	DJ	
									Checked:		
								Scale: 1:250	Revision:		

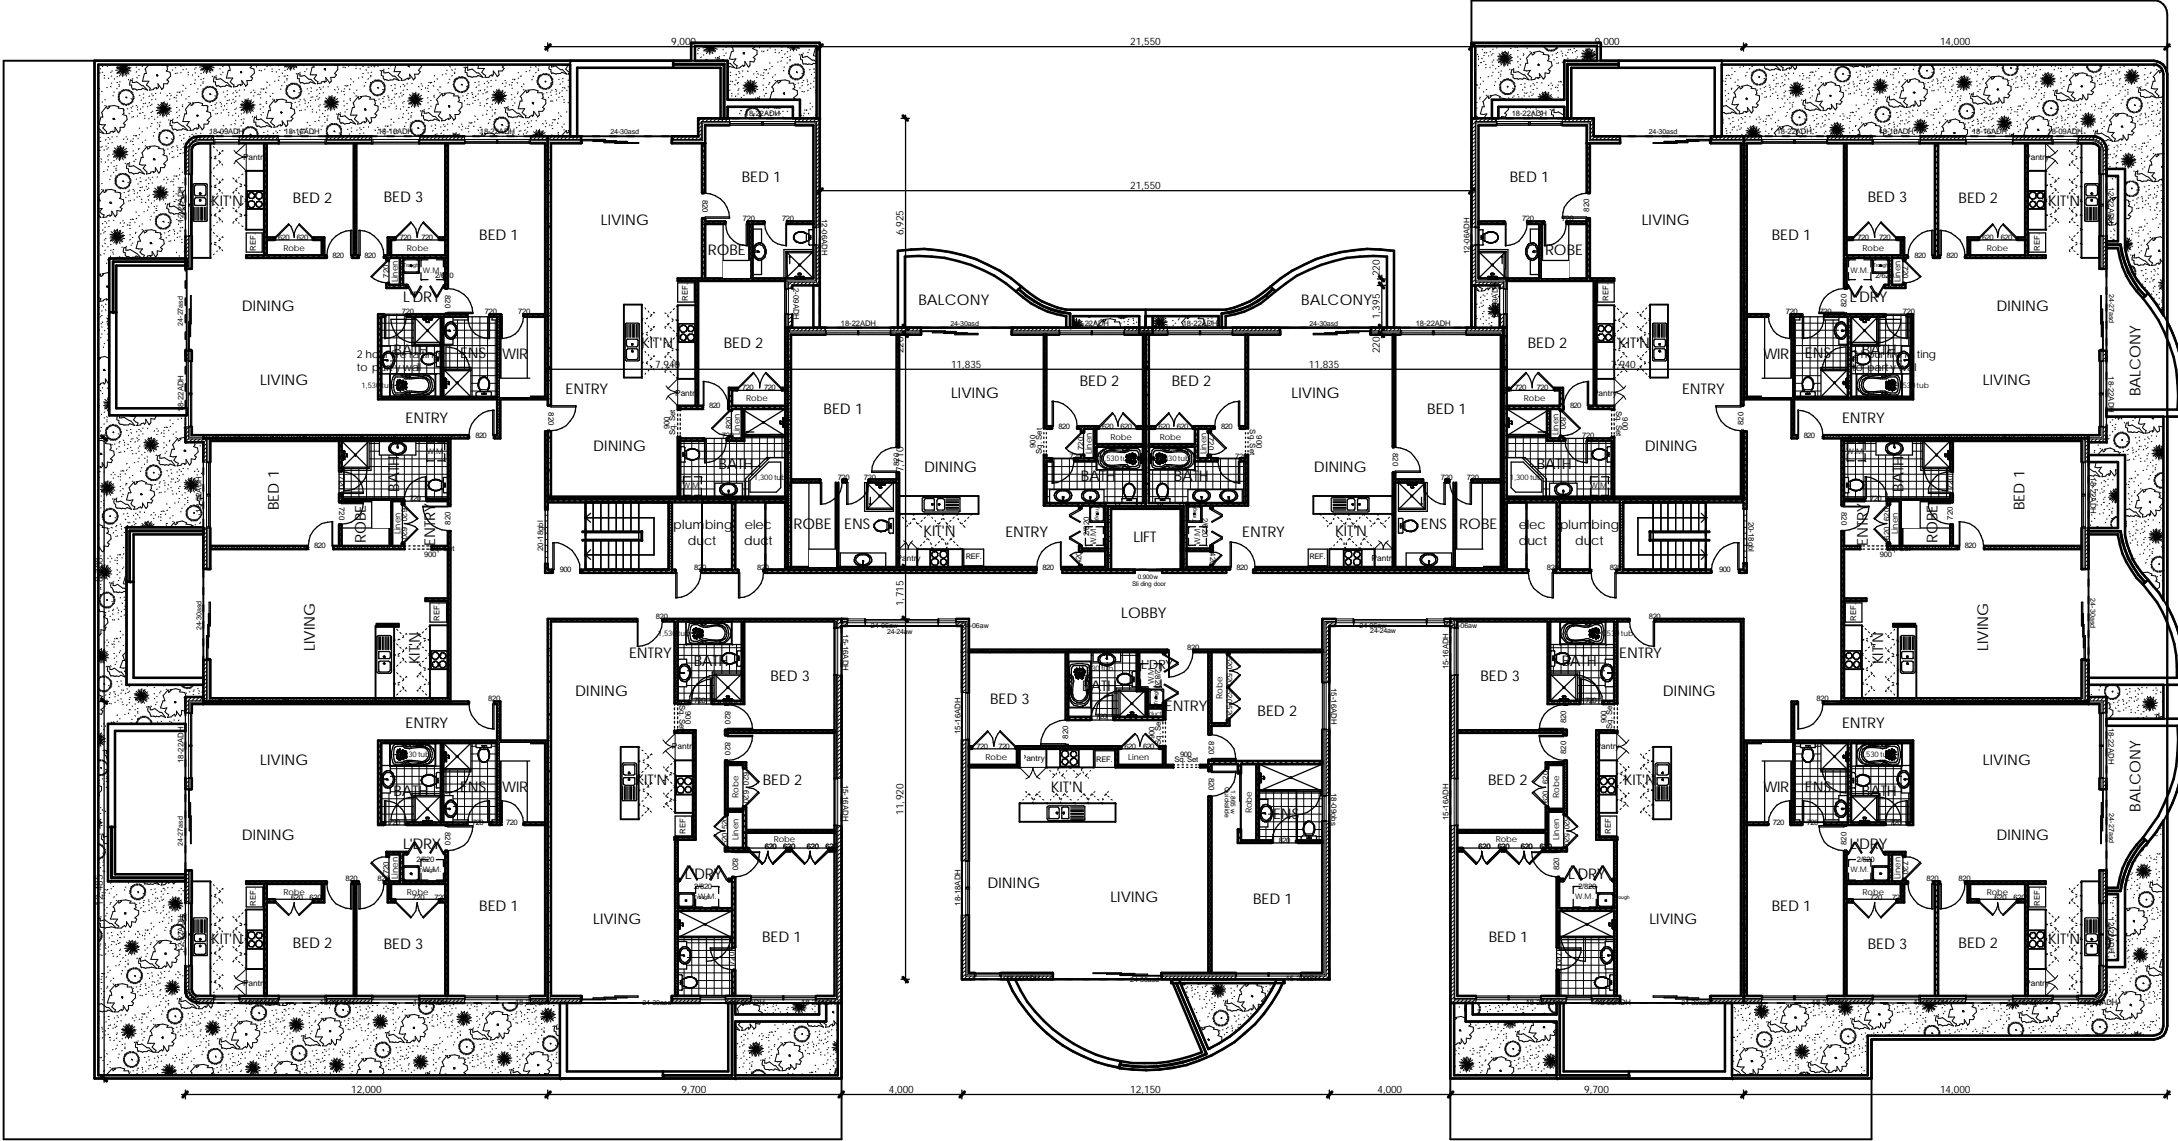


LEVEL 3

Owner:	Prefield P/L & Dartanyon P/L	Project:	Residential Development Lots 4, 5 & 6 Cumberland Rd. INGLEBURN	Drawing:	FLOOR PLAN	Consultant	Vienna Design VIENNA DESIGN PTY. LTD. SUITE 602, No.37 BLIGH STREET SYDNEY NSW 2000 PH: 02 9233 4566 FAX: 02 9233 4588	Job No:	Date:	30/11/04	Drawing No:
								20409	Drawn:	DJ	
									Checked:		
								Scale: 1:250	Revision:		

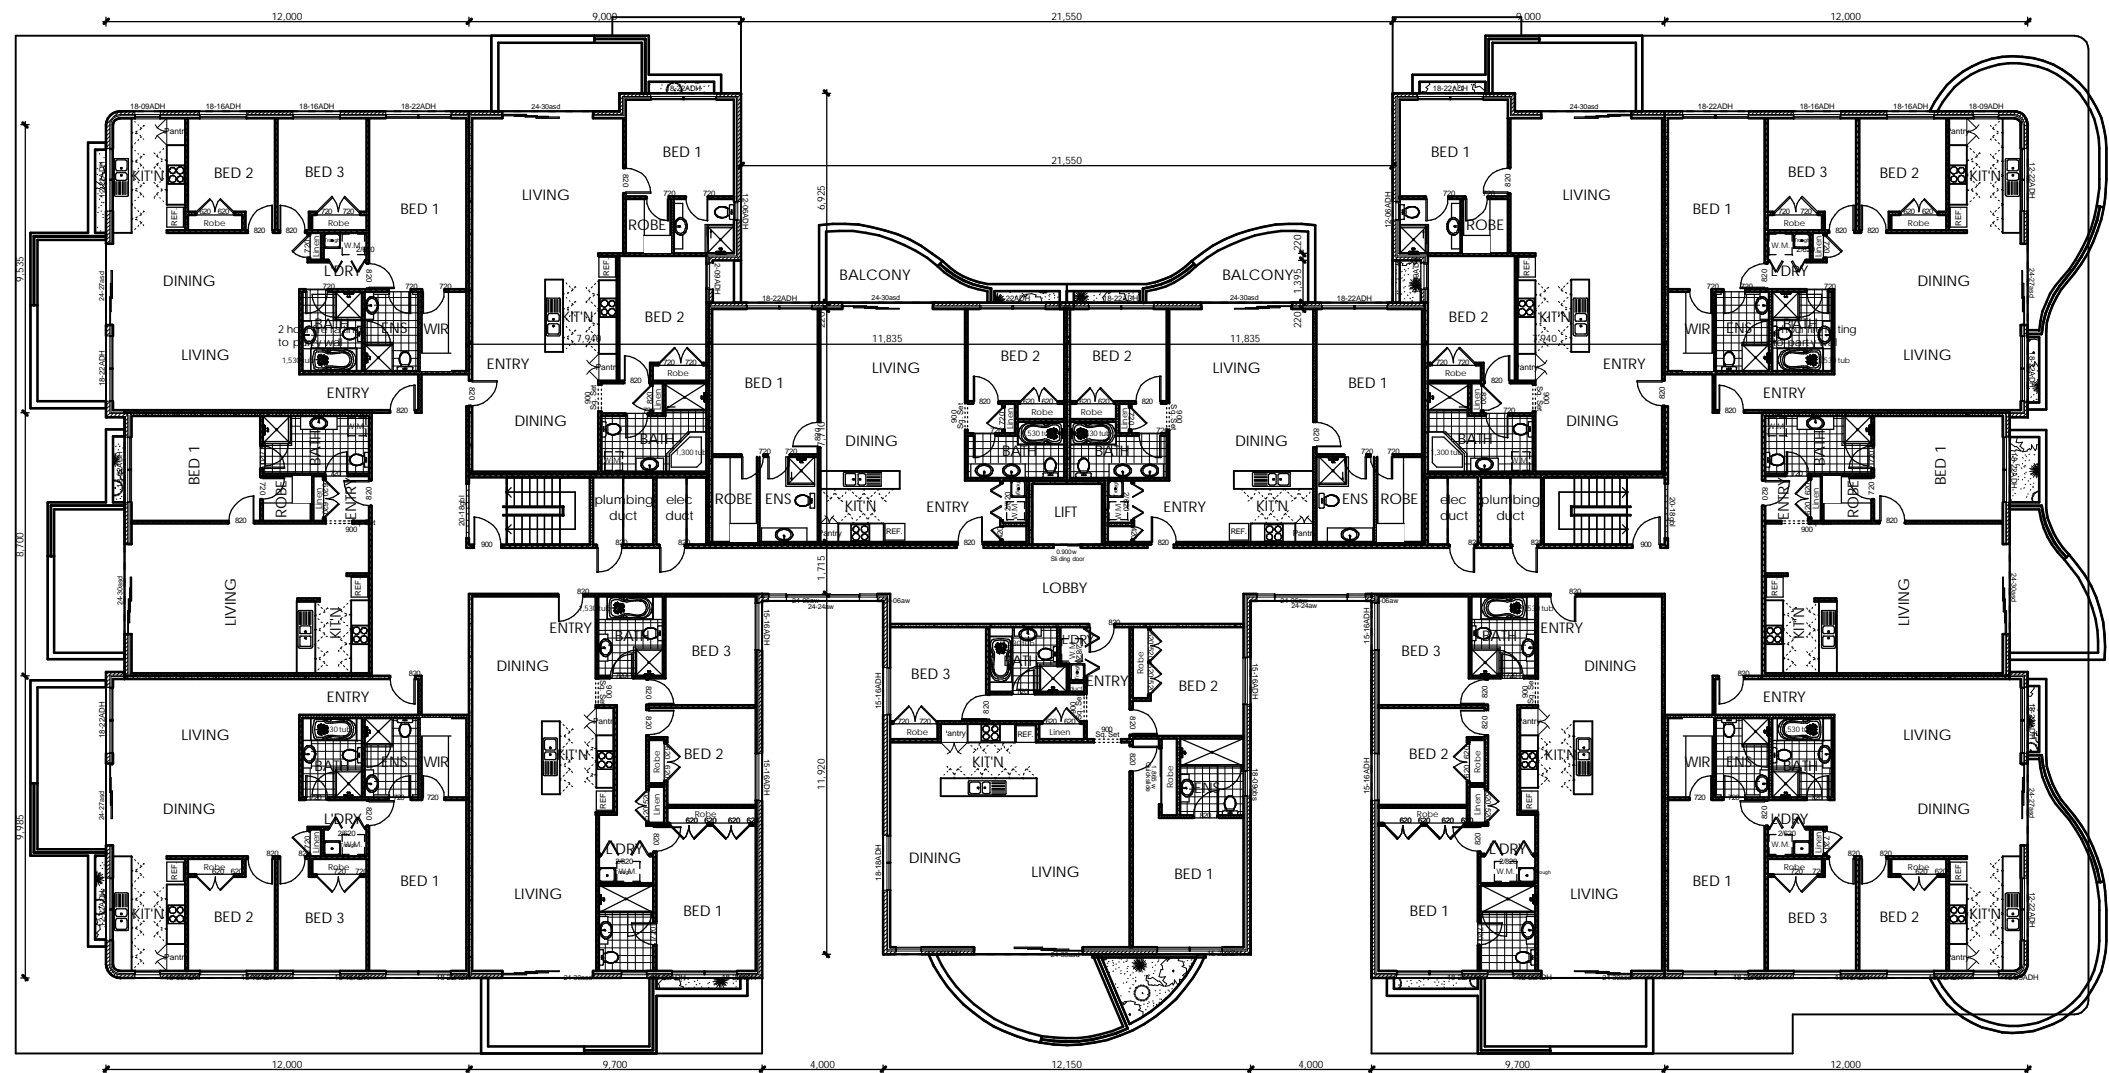

LEVELS 4-6

Owner:	Prefield P/L & Dartanyon P/L	Project:	Residential Development Lots 4, 5 & 6 Cumberland Rd. INGLEBURN	Drawing:	FLOOR PLAN	Consultant:	Vienna Design VIENNA DESIGN PTY. LTD. SUITE 602, No.37 BLIGH STREET SYDNEY NSW 2000 PH: 02 9233 4566 FAX: 02 9233 4588	Job No:	Date:	30/11/04	Drawing No: DA-11
								20409	Drawn:	DJ	
									Checked:		
								Scale: 1:250	Revision:		

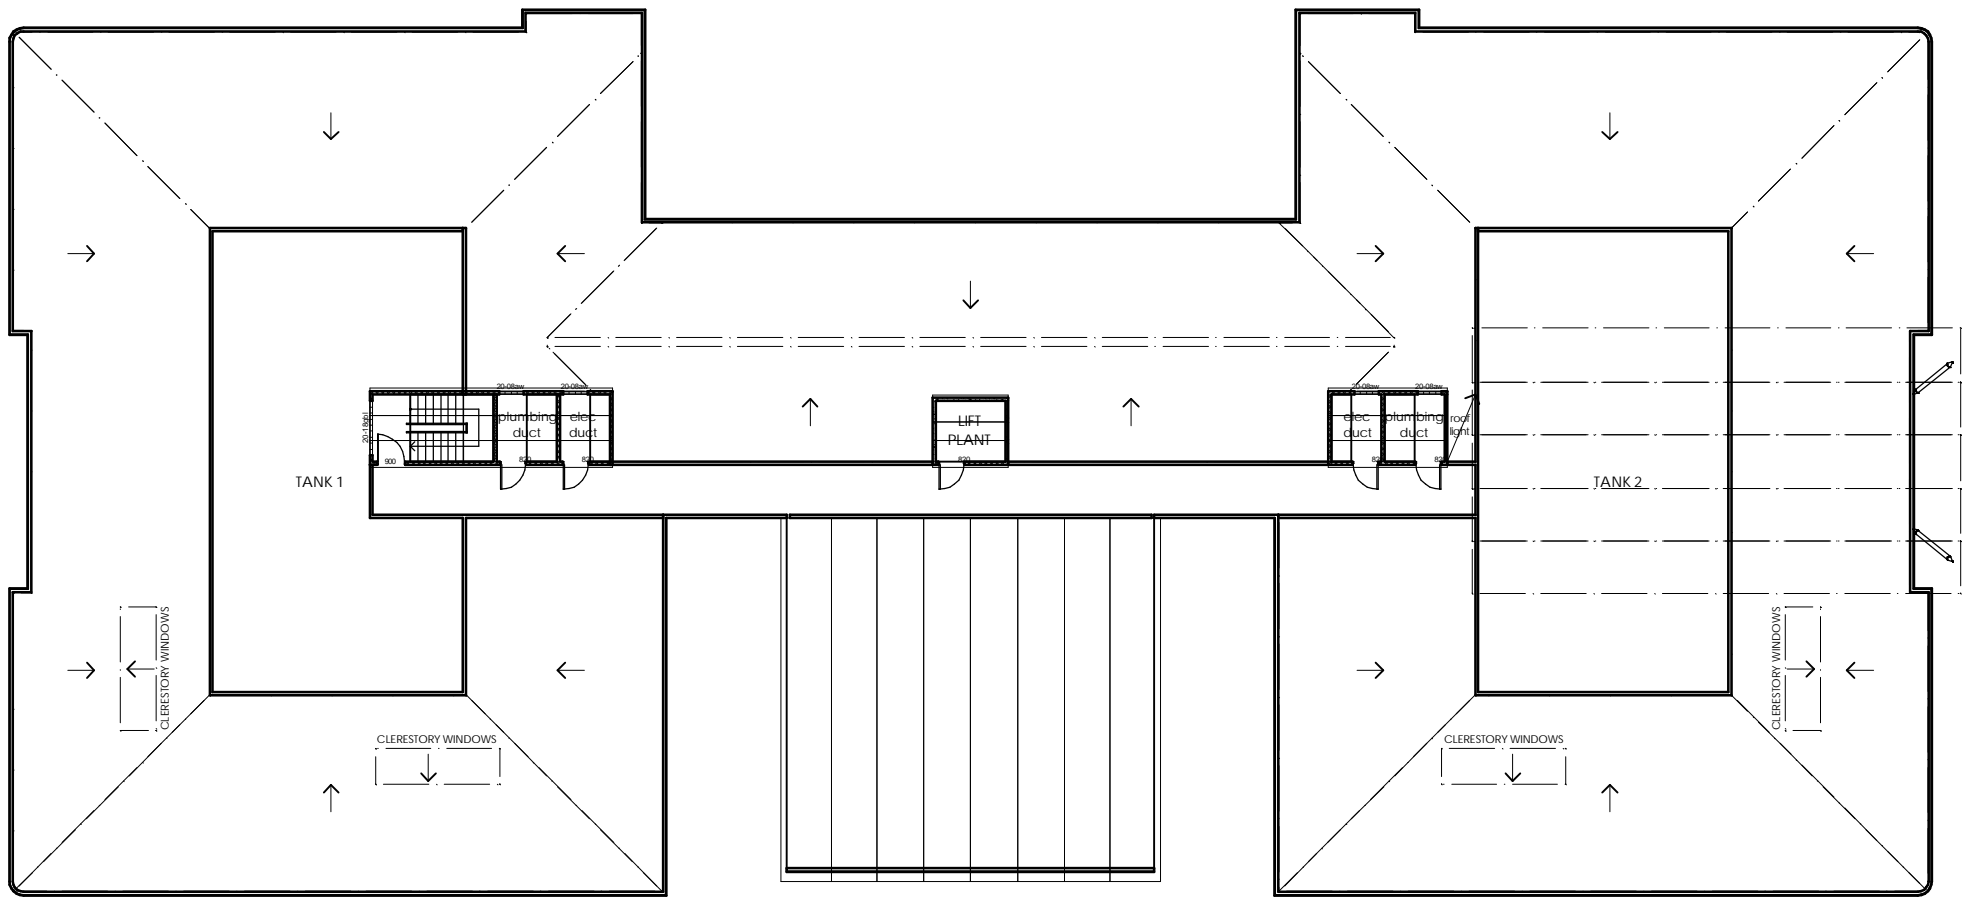

ROOF

Owner:	Prefield P/L & Dartanyon P/L	Project:	Residential Development Lots 4, 5 & 6 Cumberland Rd. INGLEBURN	Drawing:	FLOOR PLAN	Consultant	Vienna Design VIENNA DESIGN PTY. LTD. SUITE 602, No.37 BLIGH STREET SYDNEY NSW 2000 PH: 02 9233 4566 FAX: 02 9233 4588	Job No:	Date:	30/11/04	Drawing No:
								20409	Drawn:	DJ	DA-12
									Checked:		
								Scale: 1:250	Revision:		



STREET ELEVATION




WEST ELEVATION



SOUTH ELEVATION

Owner:	Prefield P/L & Dartanyon P/L	Project:	Residential Development Lots 4, 5 & 6 Cumberland Rd. INGLEBURN	Drawing:	ELEVATIONS	Consultant:	Vienna Design VIENNA DESIGN PTY. LTD. SUITE 602, No.37 BLIGH STREET SYDNEY NSW 2000 PH: 02 9233 4566 FAX: 02 9233 4588	Job No:	Date:	30/11/04	Drawing No:
								20409	Drawn:	DJ	DA-13
									Checked:		
								Scale: 1:250	Revision:		

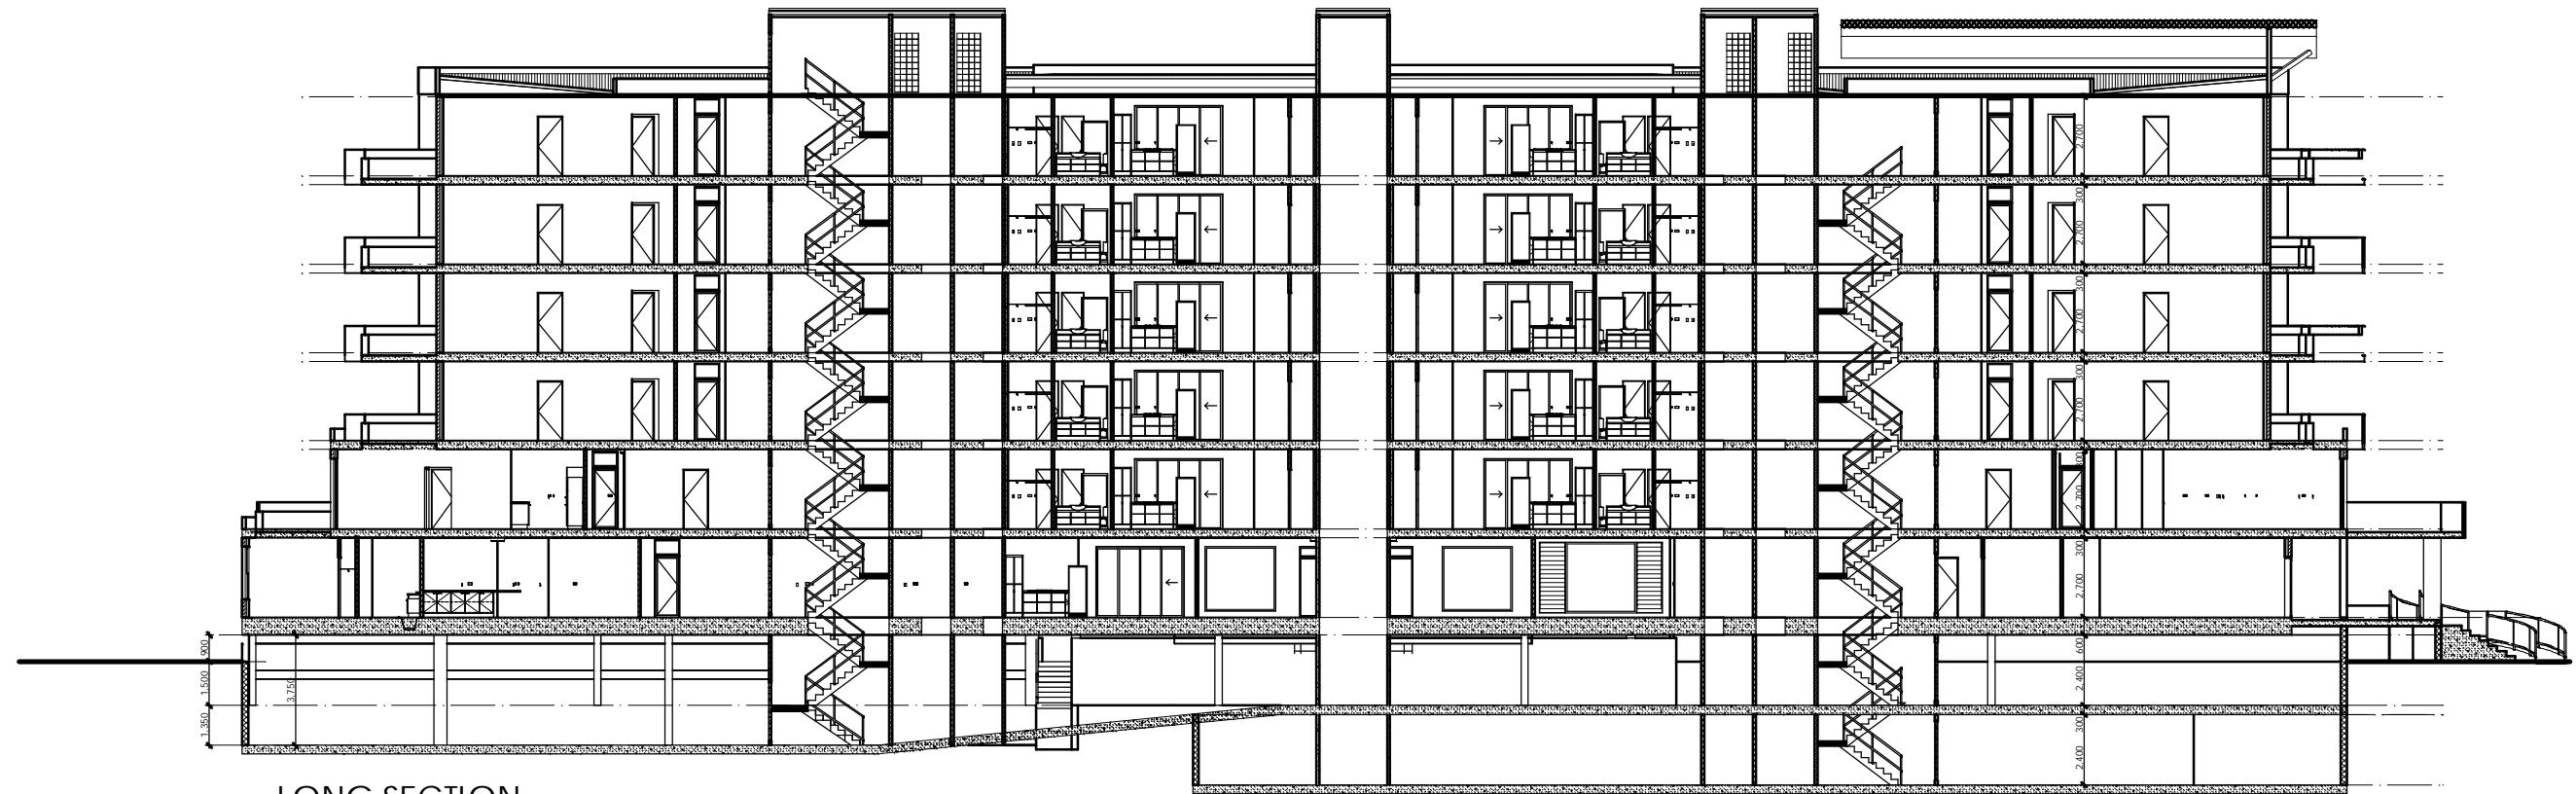


LONG SECTION



NORTH ELEVATION

Owner:	Prefield P/L & Dartanyon P/L	Project:	Residential Development Lots 4, 5 & 6 Cumberland Rd. INGLEBURN	Drawing:	ELEVATIONS	Consultant	Vienna Design VIENNA DESIGN PTY. LTD. SUITE 602, No.37 BLIGH STREET SYDNEY NSW 2000 PH: 02 9233 4566 FAX: 02 9233 4588	Job No:	Date:	30/11/04	Drawing No: DA-14
								20409	Drawn:	DJ	
									Checked:		
									Scale:	1:250	

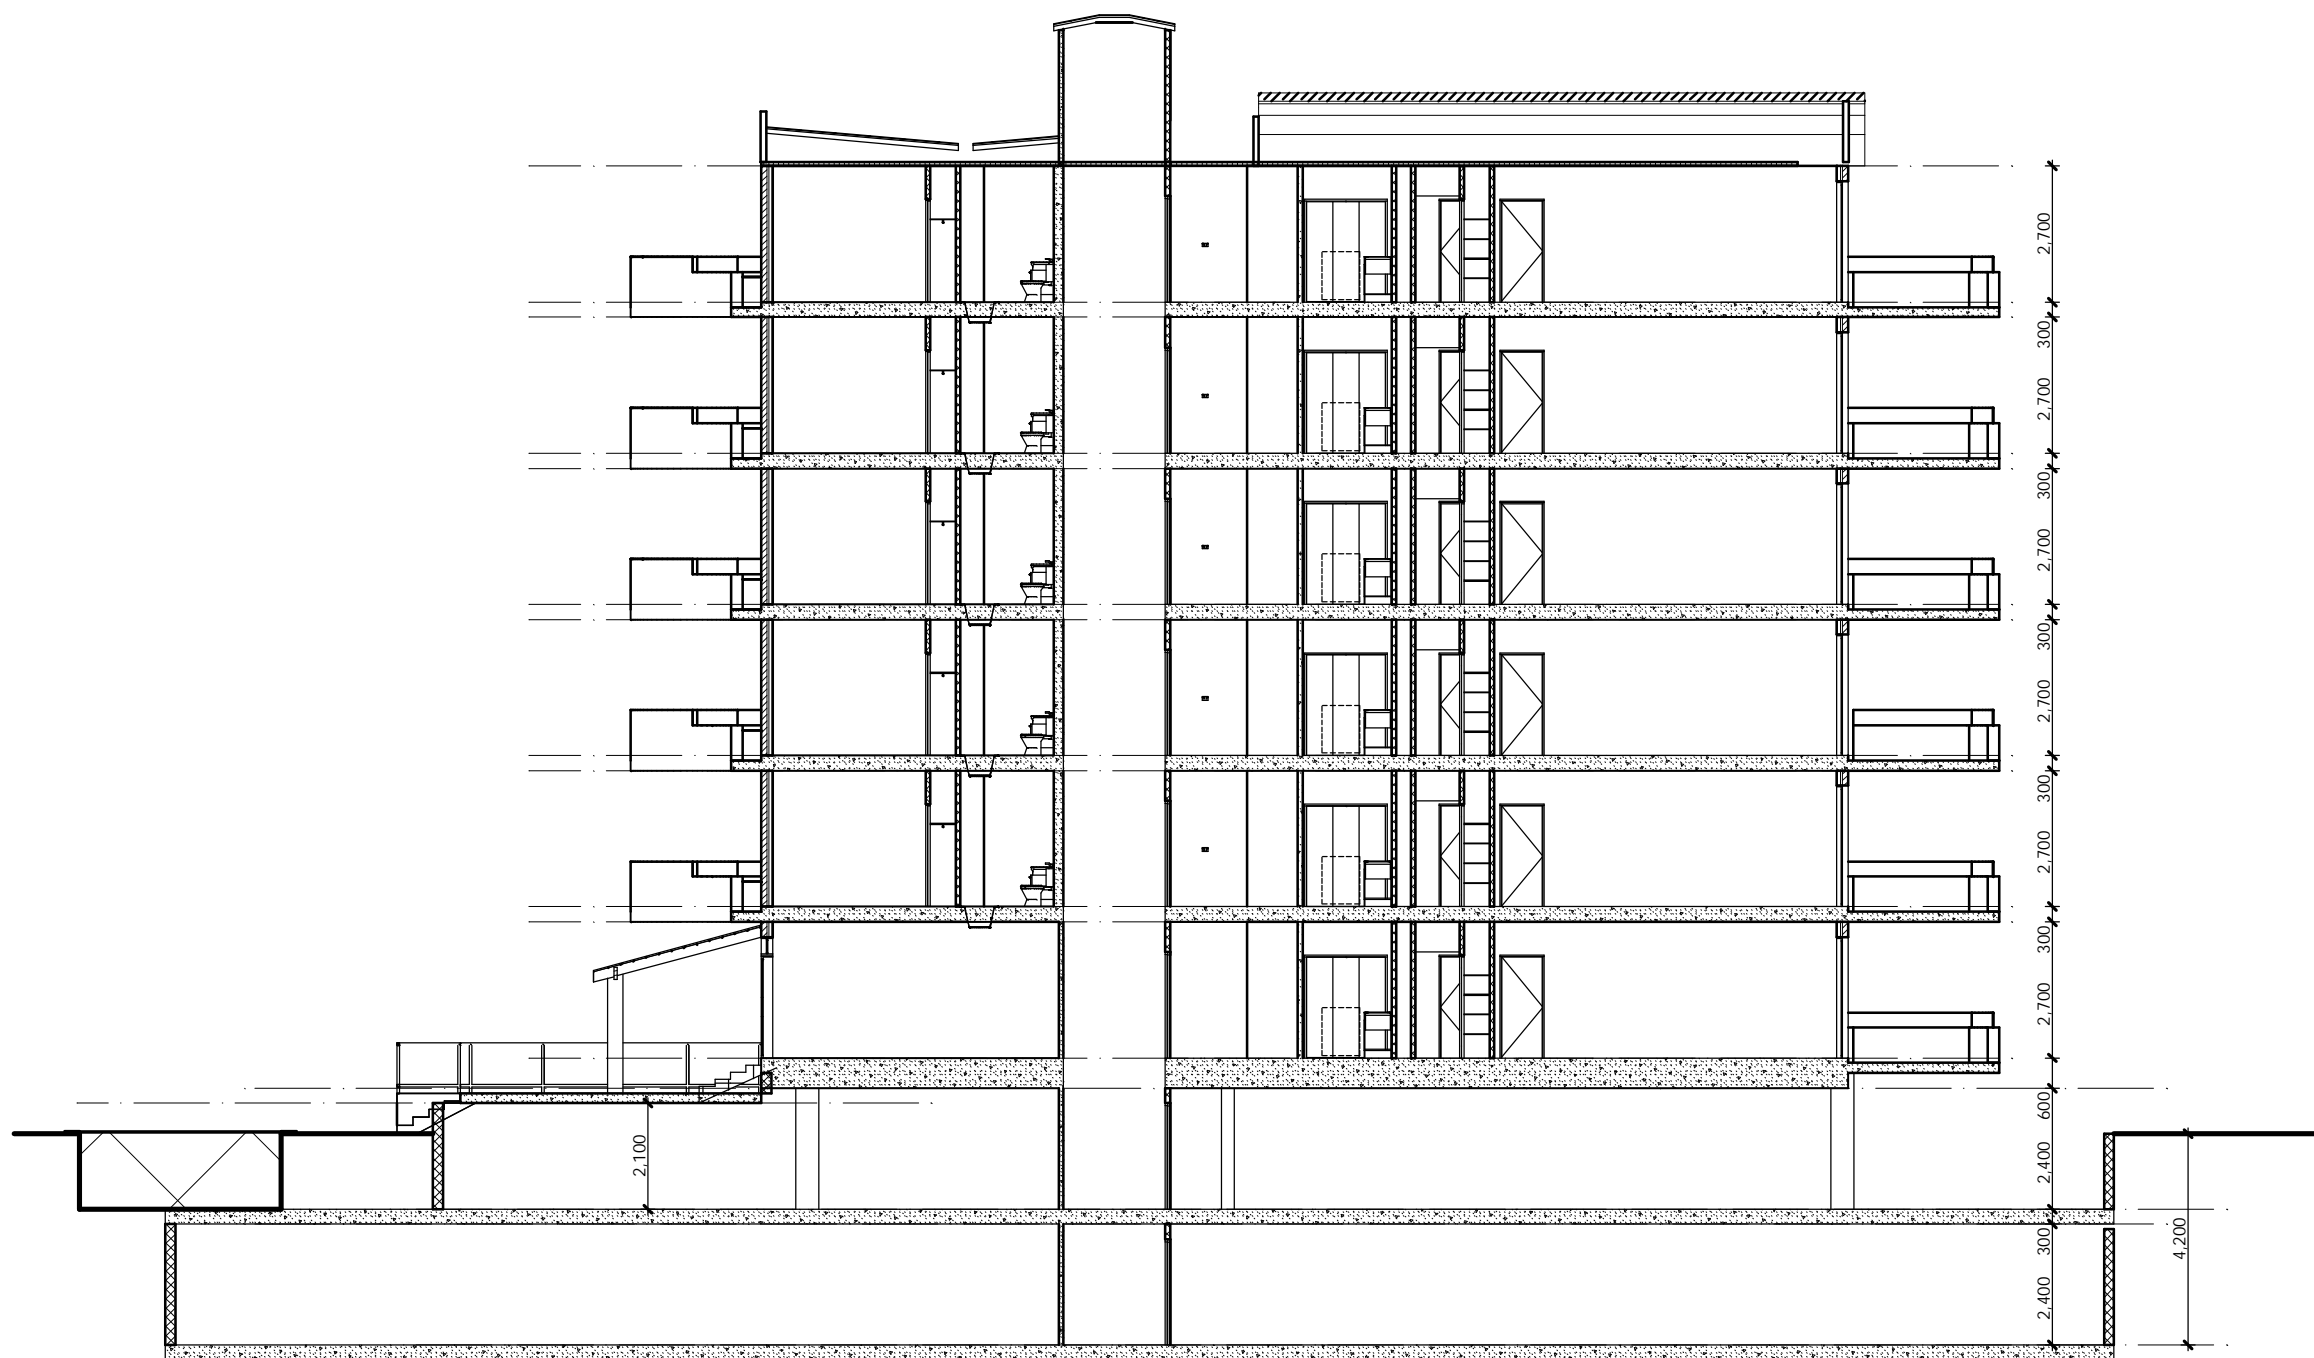

CROSS SECTION

Owner:	Prefield P/L & Dartanyon P/L	Project:	Residential Development Lots 4, 5 & 6 Cumberland Rd. INGLEBURN	Drawing:	SECTIONS	Consultant	Vienna Design VIENNA DESIGN PTY. LTD. SUITE 602, No.37 BLIGH STREET SYDNEY NSW 2000 PH: 02 9233 4566 FAX: 02 9233 4588	Job No:	Date:	30/11/04	Drawing No:
								20409	Drawn:	DJ	
									Checked:		
								Scale: 1:150	Revision:		